


**North Access Road Badger Crossings
September 2011**



North Access Road Badger Crossing Details

Chainage 350


Drawing not scaled

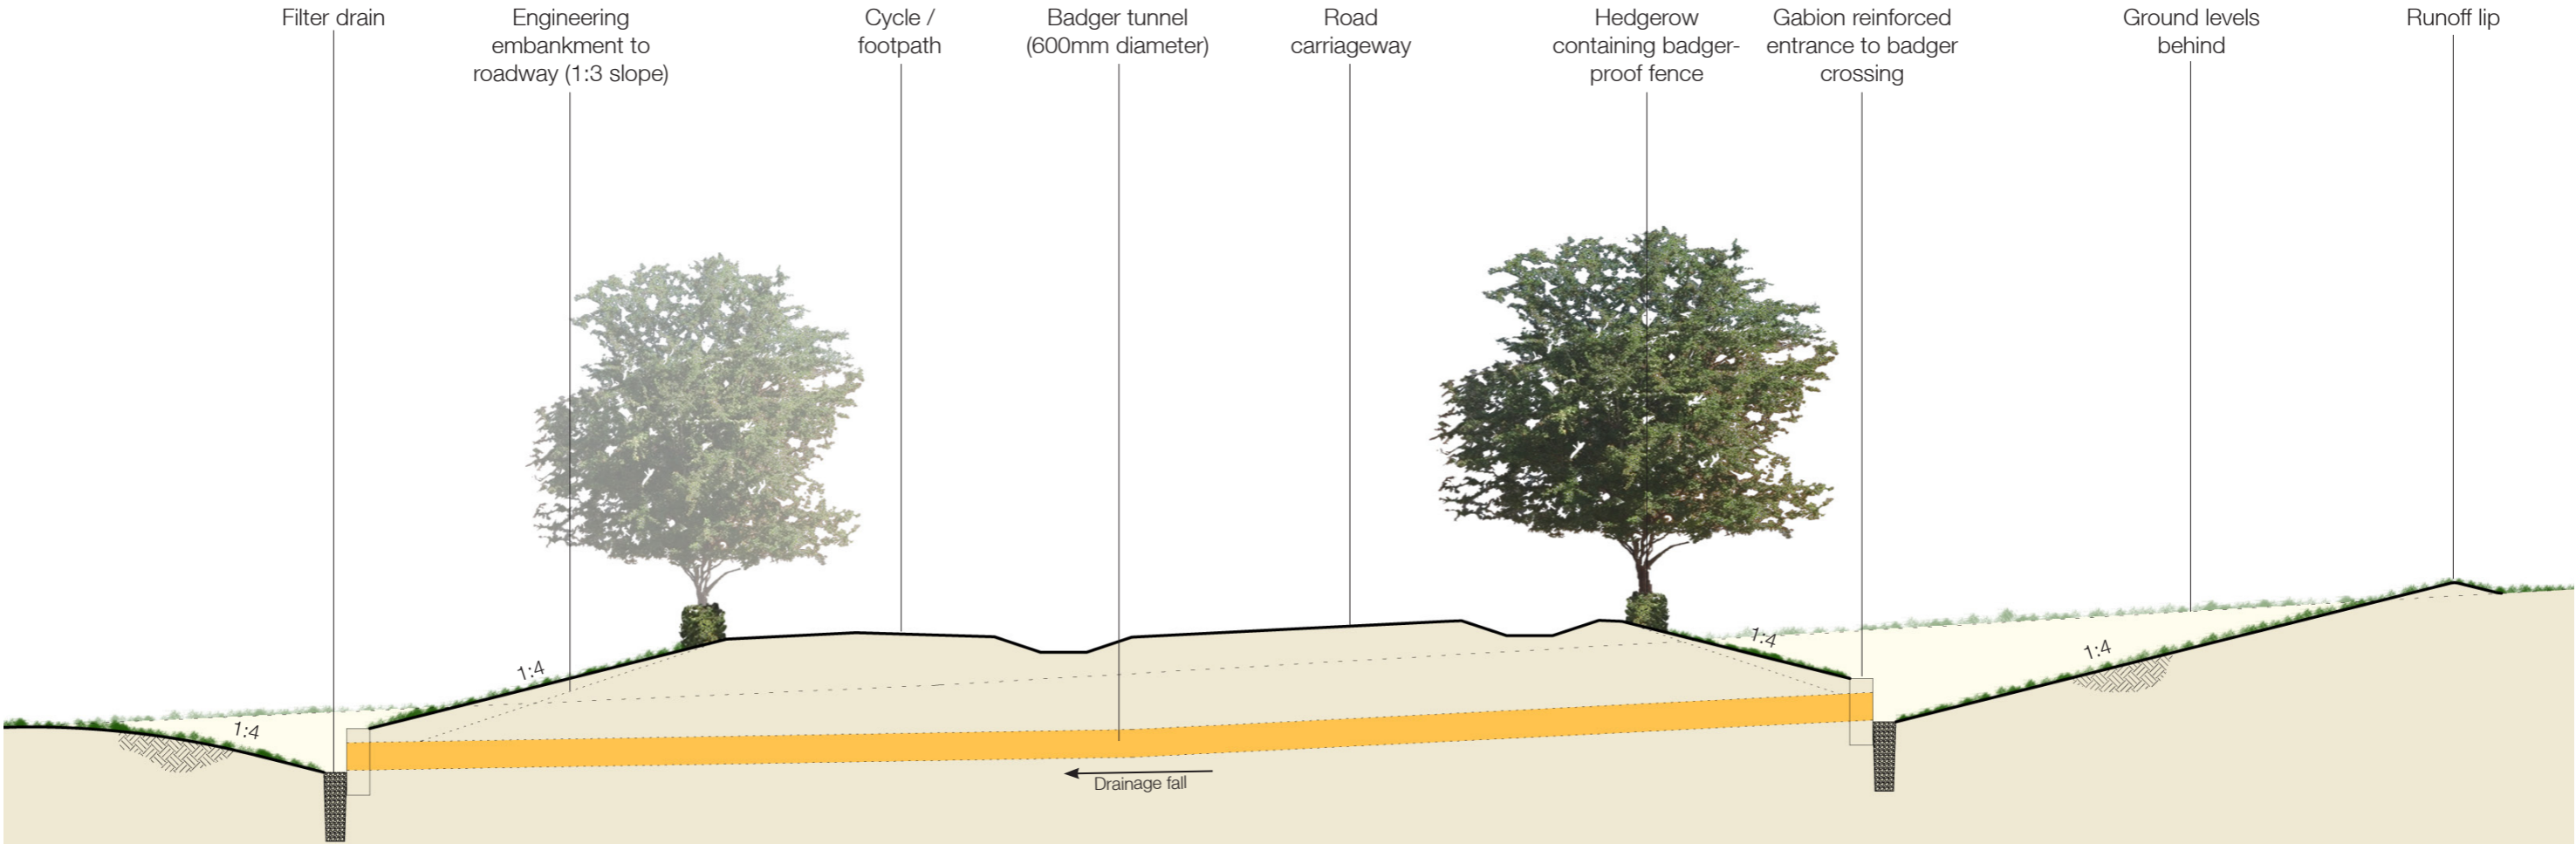

North Access Road Badger Tunnel Entrance Profile

Chainage 350

Drawing not scaled

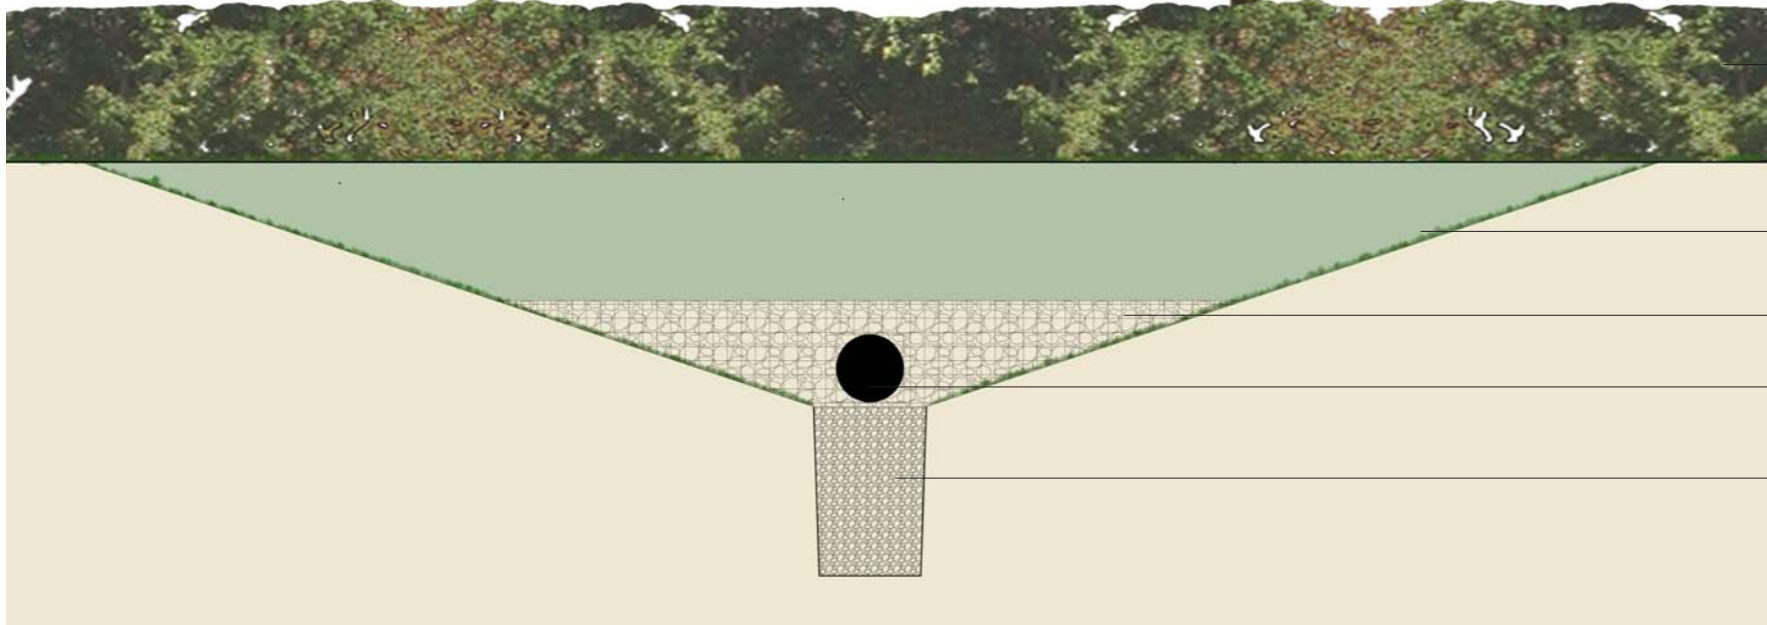

Hedgerow containing badger-proof fence

Carriageway level

1:4 grassed embankment

Stone gabion reinforced retaining wall

Badger tunnel entrance (600mm diameter)

Filter drain with permeable membrane liner