

Cass Associates

ARCHITECTURE • LANDSCAPE ARCHITECTURE • PLANNING • LAND REMEDIATION

ROYAL ORDNANCE, BISHOPTON

LIST OF NOTIFIED NEIGHBOURS

Please read in conjunction with plans 715/217 and 715/218.

NB: An asterisk indicates neighbouring land which does not statutorily require to be notified but who have been notified out of courtesy.

Non-domestic neighbouring land with premises

- A Bank of Scotland per HBOS plc, c/o HBOS Group Property Rating, Trinity Road, Halifax, West Yorkshire HX1 2RG (owner) **AND** HBOS Bank, Station Road, Bishopton PA7 5AJ (occupier) *
- B Woodrow's Shop, Station Road, Bishopton PA7 5AB (owner and occupier) *
- C The Post Office, Station Road, Bishopton PA7 5AJ (owner and occupier) *
- D Cairrelot Day Nursery, Greenock Road, Bishopton PA7 5AW (owner and occupier)
- E Bishopton Health Centre, Greenock Road, Bishopton PA7 5AS (occupier) **AND** Greater Glasgow and Clyde NHS Health Board, FAO Mr E Lafferty, Dykebar Hospital, Grahamston Road, Paisley PA2 7DE (owner)
- F Community Centre, Gledstane Road, PA7 5AU (occupier) **AND** Estates Section, Director of Housing and Property, Renfrewshire Council HQ, Cotton St, Paisley PA1 1JD (owner)
- G Dental Surgery, 105 Greenock Road, Bishopton PA7 5AX (occupier) **AND** George Taylor, 21 Stanley Drive, Brookfield, Johnstone PA5 8UG (owner)
- H Bishopton Sports & Social Club, Holmpark, Bishopton PA7 5JQ (owner and occupier)
- J Bishopton Cemetery, c/o Estates Section, Director of Housing and Property Services, Renfrewshire Council, Cotton Street, Paisley PA1 1JD (owner and occupier) *
- K Landfill site, Turningshaw Road, Houston, Johnstone PA6 7BP (occupier) **AND** W H Malcolm, Murray Street, Paisley PA3 1QQ (owner)
- L Challenge Clay Company per G McDermid, 2 Beechburn Crescent, Lochwinnoch PA12 4EW (occupier and lessee) **AND** Elderslie Estates, Waterlea Farm Estates Office, Kilallan Road, Houston, Johnstone PA6 7HY (owner)
- M Delta Force Paintball, 70 Turningshaw Road, Houston, Johnstone PA6 7BP (occupier) **AND** AEG Ltd, The Courtyard, Tithebarns Farm, Tithebarns Lane, Send, Surrey GU23 7LE (lessee) **AND** Elderslie Estates, Waterlea Farm Estates Office, Kilallan Road, Houston, Johnstone PA6 7HY (owner)
- N BT Group plc, BT Centre, 81 Newgate Street, London EC1A 7AJ (owner and occupier)

Domestic neighbours

1. The Owner, Morven, Sachelcourt Avenue, Bishopton PA7 5AA
2. The Occupier, Morven, Sachelcourt Avenue, Bishopton PA7 5AA
3. The Owner, Carnell, Sachelcourt Avenue, Bishopton PA7 5AA
4. The Occupier, Carnell, Sachelcourt Avenue, Bishopton PA7 5AA
5. The Owner, Foinaven, Sachelcourt Avenue, Bishopton PA7 5AA
6. The Occupier, Foinaven, Sachelcourt Avenue, Bishopton PA7 5AA
7. The Owner, Kilallan, Sachelcourt Avenue, Bishopton PA7 5AA
8. The Occupier, Kilallan, Sachelcourt Avenue, Bishopton PA7 5AA
9. The Owner, Doonbrae, Sachelcourt Avenue, Bishopton PA7 5AA
10. The Occupier, Doonbrae, Sachelcourt Avenue, Bishopton PA7 5AA
11. The Owner, Cwaben, Sachelcourt Avenue, Bishopton PA7 5AA
12. The Occupier, Cwaben, Sachelcourt Avenue, Bishopton PA7 5AA
13. The Owner, Duneaves, Sachelcourt Avenue, Bishopton PA7 5AA
14. The Occupier, Duneaves, Sachelcourt Avenue, Bishopton PA7 5AA
15. The Owner, Hillcrest, Sachelcourt Avenue, Bishopton PA7 5AA
16. The Occupier, Hillcrest, Sachelcourt Avenue, Bishopton PA7 5AA

17. The Owner, 105 Greenock Road, Bishopton PA7 5AX
 18. The Occupier, 105 Greenock Road, Bishopton PA7 5AX
 19. The Owner, 107 Greenock Road, Bishopton PA7 5AX
 20. The Occupier, 107 Greenock Road, Bishopton PA7 5AX
 21. The Owner, 103 Greenock Road, Bishopton PA7 5AX
 22. The Occupier, 103 Greenock Road, Bishopton PA7 5AX

 23. The Owner, 12 Holmpark, Bishopton PA7 5JQ
 24. The Occupier, 12 Holmpark, Bishopton PA7 5JQ
 25. The Owner, 13 Holmpark, Bishopton PA7 5JQ
 26. The Occupier, 13 Holmpark, Bishopton PA7 5JQ
 27. The Owner, 14 Holmpark, Bishopton PA7 5JQ
 28. The Occupier, 14 Holmpark, Bishopton PA7 5JQ
 29. The Owner, 15 Holmpark, Bishopton PA7 5JQ
 30. The Occupier, 15 Holmpark, Bishopton PA7 5JQ
 31. The Owner, 16 Holmpark, Bishopton PA7 5JQ
 32. The Occupier, 16 Holmpark, Bishopton PA7 5JQ

 33. The Owner, 3 Rossland View, Bishopton PA7 5NB
 34. The Occupier, 3 Rossland View, Bishopton PA7 5NB
 35. The Owner, 5 Rossland View, Bishopton PA7 5NB
 36. The Occupier, 5 Rossland View, Bishopton PA7 5NB
 37. The Owner, 7 Rossland View, Bishopton PA7 5NB
 38. The Occupier, 7 Rossland View, Bishopton PA7 5NB
 39. The Owner, 9 Rossland View, Bishopton PA7 5NB
 40. The Occupier, 9 Rossland View, Bishopton PA7 5NB
 41. The Owner, 11 Rossland View, Bishopton PA7 5NB
 42. The Occupier, 11 Rossland View, Bishopton PA7 5NB

 43. The Owner, 1 Rossland Gardens, Bishopton PA7 5NA
 44. The Occupier, 1 Rossland Gardens, Bishopton PA7 5NA
 45. The Owner, 3 Rossland Gardens, Bishopton PA7 5NA
 46. The Occupier, 3 Rossland Gardens, Bishopton PA7 5NA
 47. The Owner, 5 Rossland Gardens, Bishopton PA7 5NA
 48. The Occupier, 5 Rossland Gardens, Bishopton PA7 5NA
 49. The Owner, 7 Rossland Gardens, Bishopton PA7 5NA
 50. The Occupier, 7 Rossland Gardens, Bishopton PA7 5NA
 51. The Owner, 9 Rossland Gardens, Bishopton PA7 5NA
 52. The Occupier, 9 Rossland Gardens, Bishopton PA7 5NA
 53. The Owner, 11 Rossland Gardens, Bishopton PA7 5NA
 54. The Occupier, 11 Rossland Gardens, Bishopton PA7 5NA
- [NB: there is no 13 Rossland Gardens]
55. The Owner, 15 Rossland Gardens, Bishopton PA7 5NA
 56. The Occupier, 15 Rossland Gardens, Bishopton PA7 5NA
 57. The Owner, 17 Rossland Gardens, Bishopton PA7 5NA
 58. The Occupier, 17 Rossland Gardens, Bishopton PA7 5NA
 59. The Owner, 19 Rossland Gardens, Bishopton PA7 5NA
 60. The Occupier, 19 Rossland Gardens, Bishopton PA7 5NA
 61. The Owner, 21 Rossland Gardens, Bishopton PA7 5NA
 62. The Occupier, 21 Rossland Gardens, Bishopton PA7 5NA
 63. The Owner, 23 Rossland Gardens, Bishopton PA7 5NA
 64. The Occupier, 23 Rossland Gardens, Bishopton PA7 5NA
 65. The Owner, 25 Rossland Gardens, Bishopton PA7 5NA
 66. The Occupier, 25 Rossland Gardens, Bishopton PA7 5NA
 67. The Owner, 27 Rossland Gardens, Bishopton PA7 5NA
 68. The Occupier, 27 Rossland Gardens, Bishopton PA7 5NA
 69. The Owner, 29 Rossland Gardens, Bishopton PA7 5NA
 70. The Occupier, 29 Rossland Gardens, Bishopton PA7 5NA
 71. The Owner, 31 Rossland Gardens, Bishopton PA7 5NA
 72. The Occupier, 31 Rossland Gardens, Bishopton PA7 5NA

 73. The Owner, 19 Rossland Crescent, Bishopton PA7 5JH
 74. The Occupier, 19 Rossland Crescent, Bishopton PA7 5JH
 75. The Owner, 20 Rossland Crescent, Bishopton PA7 5JH


76. The Occupier, 20 Rossland Crescent, Bishopton PA7 5JH
77. The Owner, 21 Rossland Crescent, Bishopton PA7 5JH
78. The Occupier, 21 Rossland Crescent, Bishopton PA7 5JH
79. The Owner, 22 Rossland Crescent, Bishopton PA7 5JH
80. The Occupier, 22 Rossland Crescent, Bishopton PA7 5JH
81. The Owner, 23 Rossland Crescent, Bishopton PA7 5JH
82. The Occupier, 23 Rossland Crescent, Bishopton PA7 5JH
83. The Owner, 24 Rossland Crescent, Bishopton PA7 5JH
84. The Occupier, 24 Rossland Crescent, Bishopton PA7 5JH
85. The Owner, 25 Rossland Crescent, Bishopton PA7 5JH
86. The Occupier, 25 Rossland Crescent, Bishopton PA7 5JH
87. The Owner, 26 Rossland Crescent, Bishopton PA7 5JH
88. The Occupier, 26 Rossland Crescent, Bishopton PA7 5JH
89. The Owner, 27 Rossland Crescent, Bishopton PA7 5JH
90. The Occupier, 27 Rossland Crescent, Bishopton PA7 5JH
91. The Owner, 28 Rossland Crescent, Bishopton PA7 5JH
92. The Occupier, 28 Rossland Crescent, Bishopton PA7 5JH
93. The Owner, 29 Rossland Crescent, Bishopton PA7 5JH
94. The Occupier, 29 Rossland Crescent, Bishopton PA7 5JH

95. The Owner, 5A Newton Road, Bishopton PA7 5JP
96. The Occupier, 5A Newton Road, Bishopton PA7 5JP
97. The Owner, 7 Newton Road, Bishopton PA7 5JP
98. The Occupier, 7 Newton Road, Bishopton PA7 5JP
99. The Owner, 9 Newton Road, Bishopton PA7 5JP
100. The Occupier, 9 Newton Road, Bishopton PA7 5JP


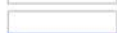
101. The Owner, 26 Newton Road, Bishopton PA7 5JR
102. The Occupier, 26 Newton Road, Bishopton PA7 5JR
103. The Owner, 1 Hamilton Crescent, Bishopton PA7 5JT
104. The Occupier, 1 Hamilton Crescent, Bishopton PA7 5JT

105. The Owner, 1 Ingliston Drive, Bishopton PA7 5JS
106. The Occupier, 1 Ingliston Drive, Bishopton PA7 5JS
107. The Owner, 2 Ingliston Drive, Bishopton PA7 5JS
108. The Occupier, 2 Ingliston Drive, Bishopton PA7 5JS
109. The Owner, 3 Ingliston Drive, Bishopton PA7 5JS
110. The Occupier, 3 Ingliston Drive, Bishopton PA7 5JS
111. The Owner, 4 Ingliston Drive, Bishopton PA7 5JS
112. The Occupier, 4 Ingliston Drive, Bishopton PA7 5JS
113. The Owner, 5 Ingliston Drive, Bishopton PA7 5JS
114. The Occupier, 5 Ingliston Drive, Bishopton PA7 5JS
115. The Owner, 6 Ingliston Drive, Bishopton PA7 5JS
116. The Occupier, 6 Ingliston Drive, Bishopton PA7 5JS
117. The Owner, 7 Ingliston Drive, Bishopton PA7 5JS
118. The Occupier, 7 Ingliston Drive, Bishopton PA7 5JS
119. The Owner, 8 Ingliston Drive, Bishopton PA7 5JS
120. The Occupier, 8 Ingliston Drive, Bishopton PA7 5JS
121. The Owner, 9 Ingliston Drive, Bishopton PA7 5JS
122. The Occupier, 9 Ingliston Drive, Bishopton PA7 5JS
123. The Owner, 10 Ingliston Drive, Bishopton PA7 5JS
124. The Occupier, 10 Ingliston Drive, Bishopton PA7 5JS
125. The Owner, 11 Ingliston Drive, Bishopton PA7 5JS
126. The Occupier, 11 Ingliston Drive, Bishopton PA7 5JS
127. The Owner, 12 Ingliston Drive, Bishopton PA7 5JS
128. The Occupier, 12 Ingliston Drive, Bishopton PA7 5JS
129. The Owner, 13 Ingliston Drive, Bishopton PA7 5JS
130. The Occupier, 13 Ingliston Drive, Bishopton PA7 5JS
131. The Owner, 14 Ingliston Drive, Bishopton PA7 5JS
132. The Occupier, 14 Ingliston Drive, Bishopton PA7 5JS
133. The Owner, 19 Ingliston Drive, Bishopton PA7 5JS
134. The Occupier, 19 Ingliston Drive, Bishopton PA7 5JS
135. The Owner, 20 Ingliston Drive, Bishopton PA7 5JS
136. The Occupier, 20 Ingliston Drive, Bishopton PA7 5JS

137. The Owner, Crossways, Houston Road, Bishopton PA7 5NY
138. The Occupier, Crossways, Houston Road, Bishopton PA7 5NY
139. The Owner, Beech House, Houston Road, Bishopton PA7 5NY *
140. The Occupier, Beech House, Houston Road, Bishopton PA7 5NY *
141. The Owner, West Cottage, Houston Road, Bishopton PA7 5NY *
142. The Occupier, West Cottage, Houston Road, Bishopton PA7 5NY *
143. The Owner, Slateford, Chestnut Avenue, Bishopton PA7 5PD *
144. The Occupier, Slateford, Chestnut Avenue, Bishopton PA7 5PD *
145. The Owner, Marycove, Chestnut Avenue, Bishopton PA7 5PD *
146. The Occupier, Marycove, Chestnut Avenue, Bishopton PA7 5PD *
147. The Owner, Marybrae, Chestnut Avenue, Bishopton PA7 5PD *
148. The Occupier, Marybrae, Chestnut Avenue, Bishopton PA7 5PD *
149. The Owner, Stella Maris, Chestnut Avenue, Bishopton PA7 5PD *
150. The Occupier, Stella Maris, Chestnut Avenue, Bishopton PA7 5PD *
151. The Owner, Boghall Cottage, Reilly Road, Houston, Johnstone PA6 7BS
152. The Occupier, Boghall Cottage, Reilly Road, Houston, Johnstone PA6 7BS
153. The Owner, Barochan House, Houston, Johnstone PA6 7AZ *
154. The Occupier, Barochan House, Houston, Johnstone PA6 7AZ *
155. The Owner, Barochan, Houston, Johnstone PA6 7AZ *
156. The Occupier, Barochan, Houston, Johnstone PA6 7AZ *
157. The Owner, Barochan Garden Cottage, Houston, Johnstone PA6 7AZ *
158. The Occupier, Barochan Garden Cottage, Houston, Johnstone PA6 7AZ *
159. The Owner, The Stables, Barochan Estate, Houston, Johnstone PA6 7AZ *
160. The Occupier, The Stables, Barochan Estate, Houston, Johnstone PA6 7AZ *
161. The Owner, The Courtyard, Barochan Estate, Houston, Johnstone PA6 7AZ *
162. The Occupier, The Courtyard, Barochan Estate, Houston, Johnstone PA6 7AZ *
163. The Owner, Netherfield House, Houston Road, Georgetown, Johnstone PA6 7BL
164. The Occupier, Netherfield House, Houston Road, Georgetown, Johnstone PA6 7BL
165. The Owner, 1 Netherfield Cottage, Houston Road, Georgetown, Johnstone PA6 7BL
166. The Occupier, 1 Netherfield Cottage, Houston Road, Georgetown, Johnstone PA6 7BL
167. The Owner, 2 Netherfield Cottage, Houston Road, Georgetown, Johnstone PA6 7BL
168. The Occupier, 2 Netherfield Cottage, Houston Road, Georgetown, Johnstone PA6 7BL
169. The Owner, Lochranza Cottage, Greenock Road, Bishopton PA7 5NN
170. The Occupier, Lochranza Cottage, Greenock Road, Bishopton PA7 5NN
171. The Owner, 3 Hamilton Crescent, Bishopton PA7 5JT
172. The Occupier, 3 Hamilton Crescent, Bishopton PA7 5JT
173. The Owner, 5 Hamilton Crescent, Bishopton PA7 5JT
174. The Occupier, 5 Hamilton Crescent, Bishopton PA7 5JT
175. The Owner, 7 Hamilton Crescent, Bishopton PA7 5JT
176. The Occupier, 7 Hamilton Crescent, Bishopton PA7 5JT
177. The Owner, 9 Hamilton Crescent, Bishopton PA7 5JT
178. The Occupier, 9 Hamilton Crescent, Bishopton PA7 5JT

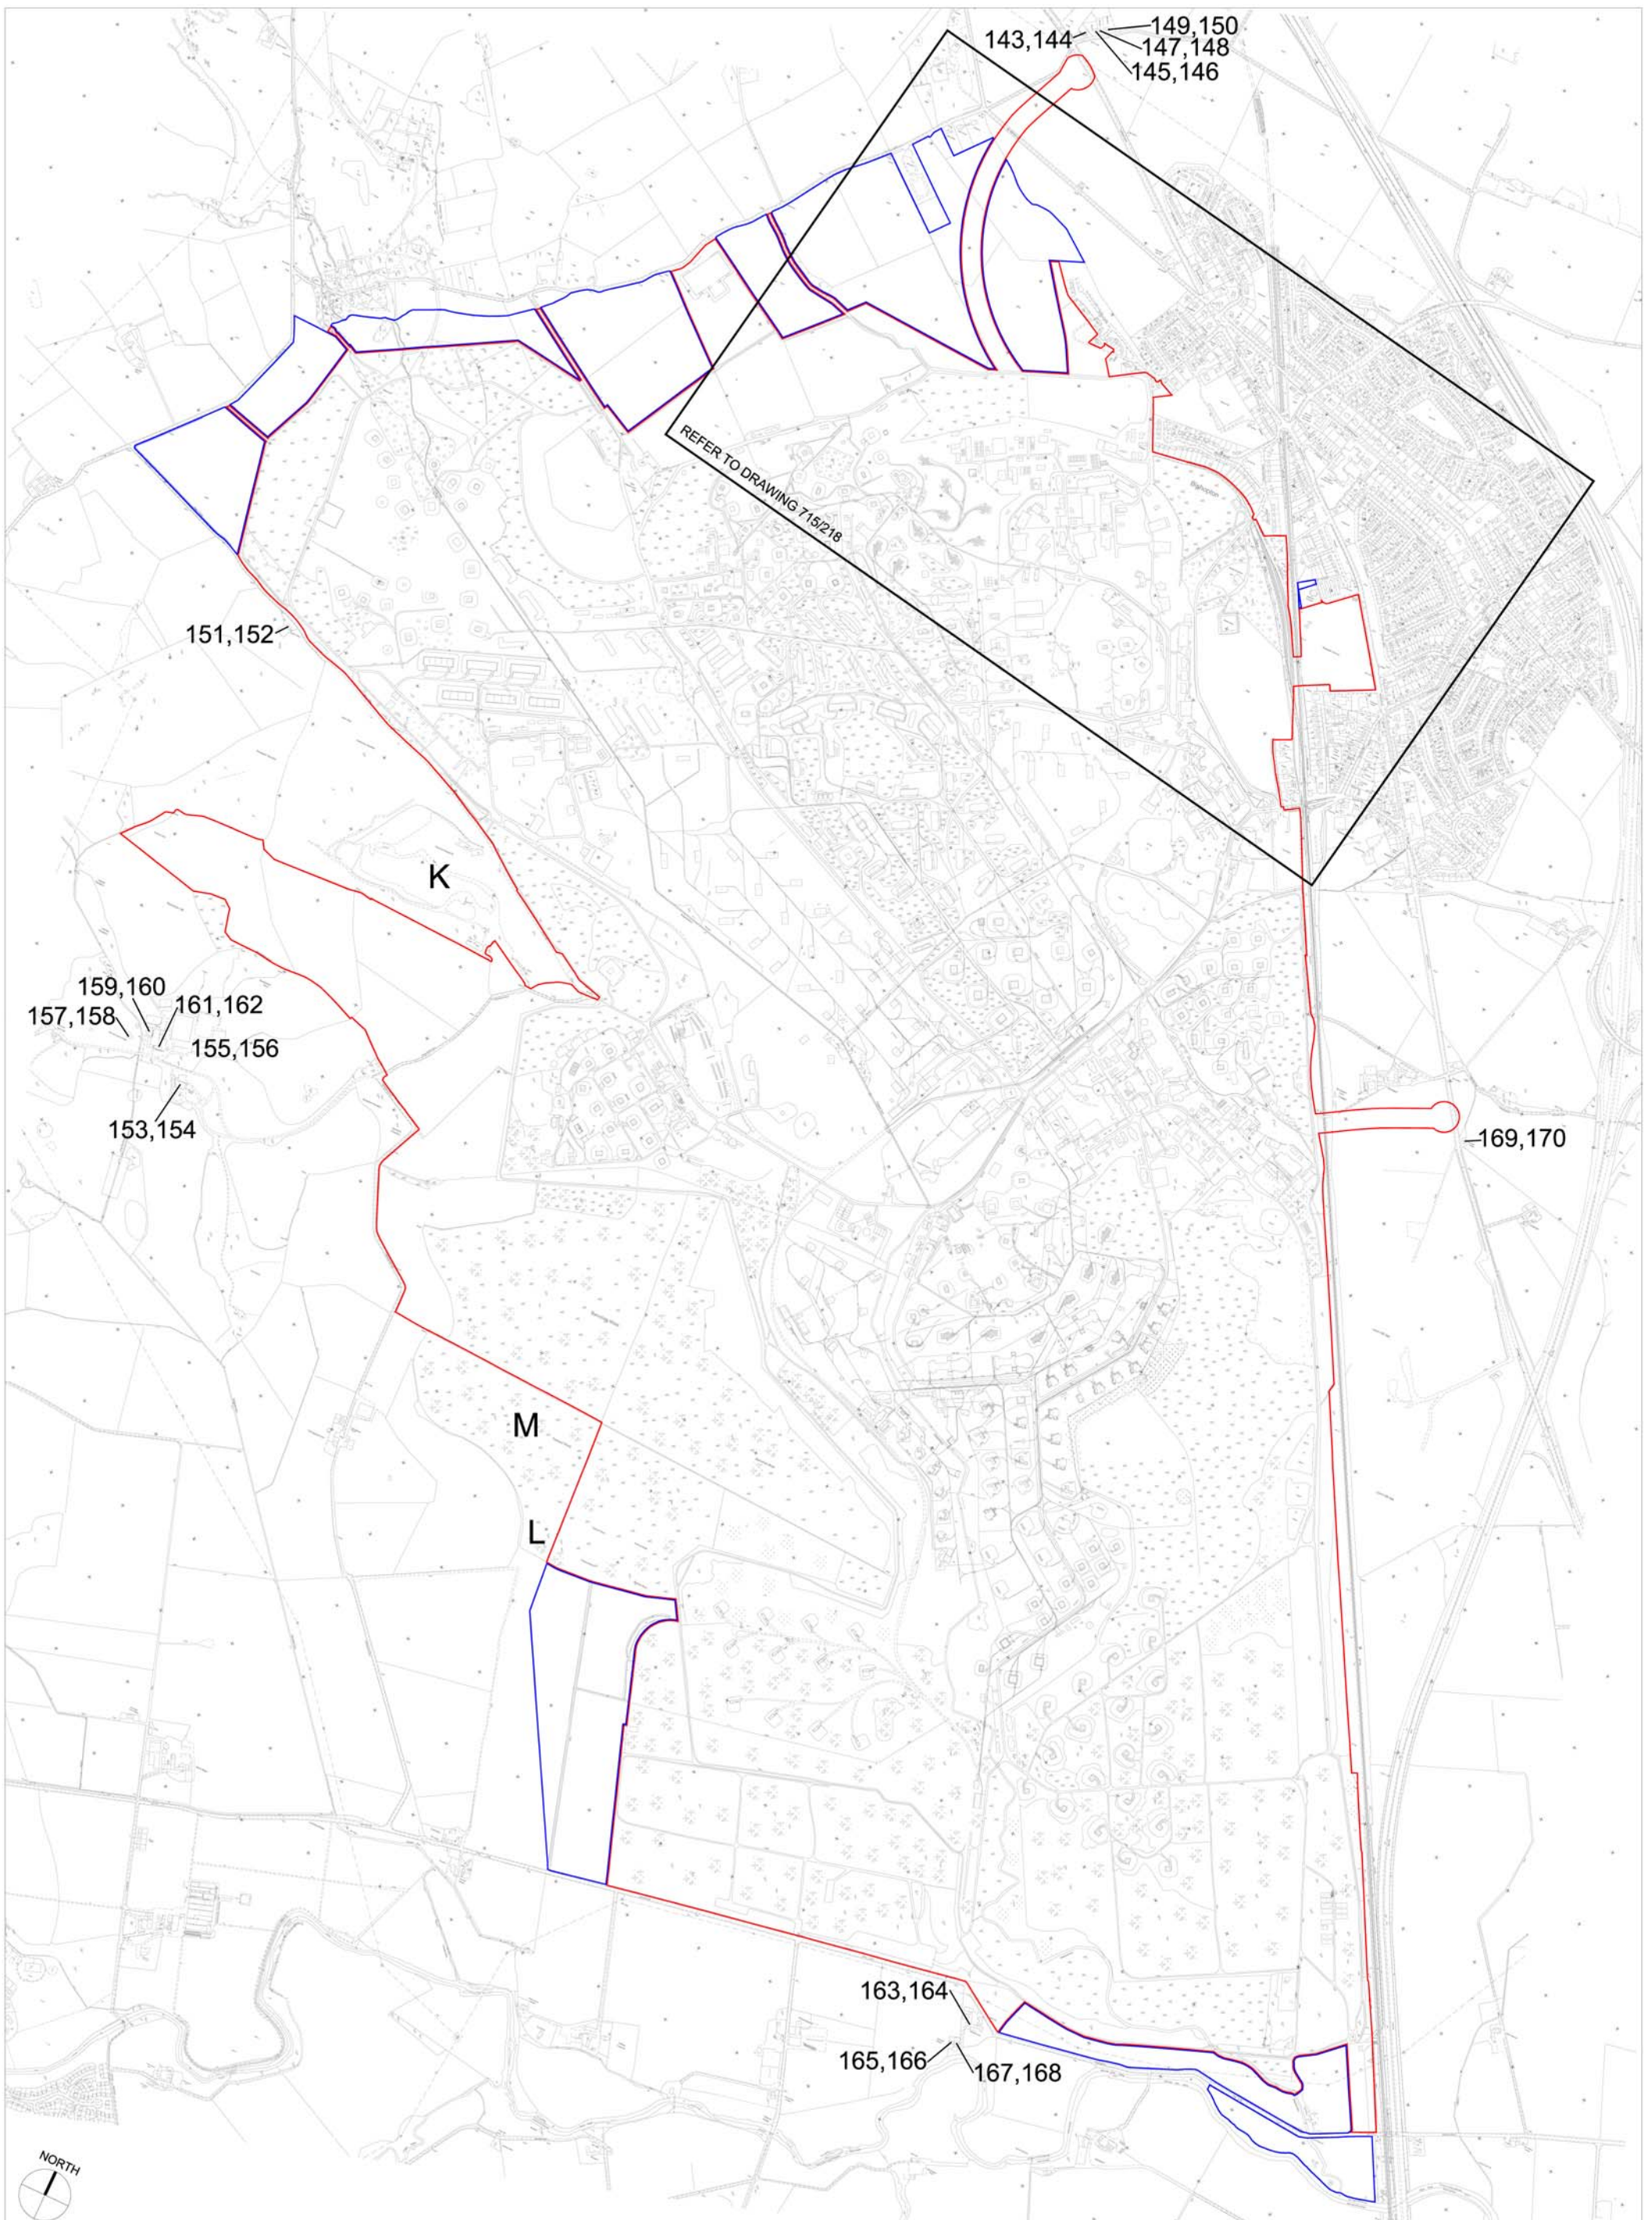

REFER TO DRAWING 715/218

 PLANNING APPLICATION BOUNDARY
 OTHER LAND IN THE OWNERSHIP OF BAE SYSTEMS

NOTE
 Drawing to be read in conjunction with Cass Associates drawing:
 715/218 Neighbourhood Notification Plan - Bishopton Village


Cass Associates
 Studio 104 The Tea Factory
 82 Wood Street Liverpool L1 4 DQ
 Tel 0151 707 0110 Fax 0151 707 0332
 Email: all@cassassociates.co.uk

drawing title
**NEIGHBOURHOOD NOTIFICATION PLAN
 ENTIRE SITE**

**REDEVELOPMENT OF ROYAL
 ORDNANCE BISHOPTON**

scale 1:15,000 @ A3
 date 25.05.06
 dm SW

715/217

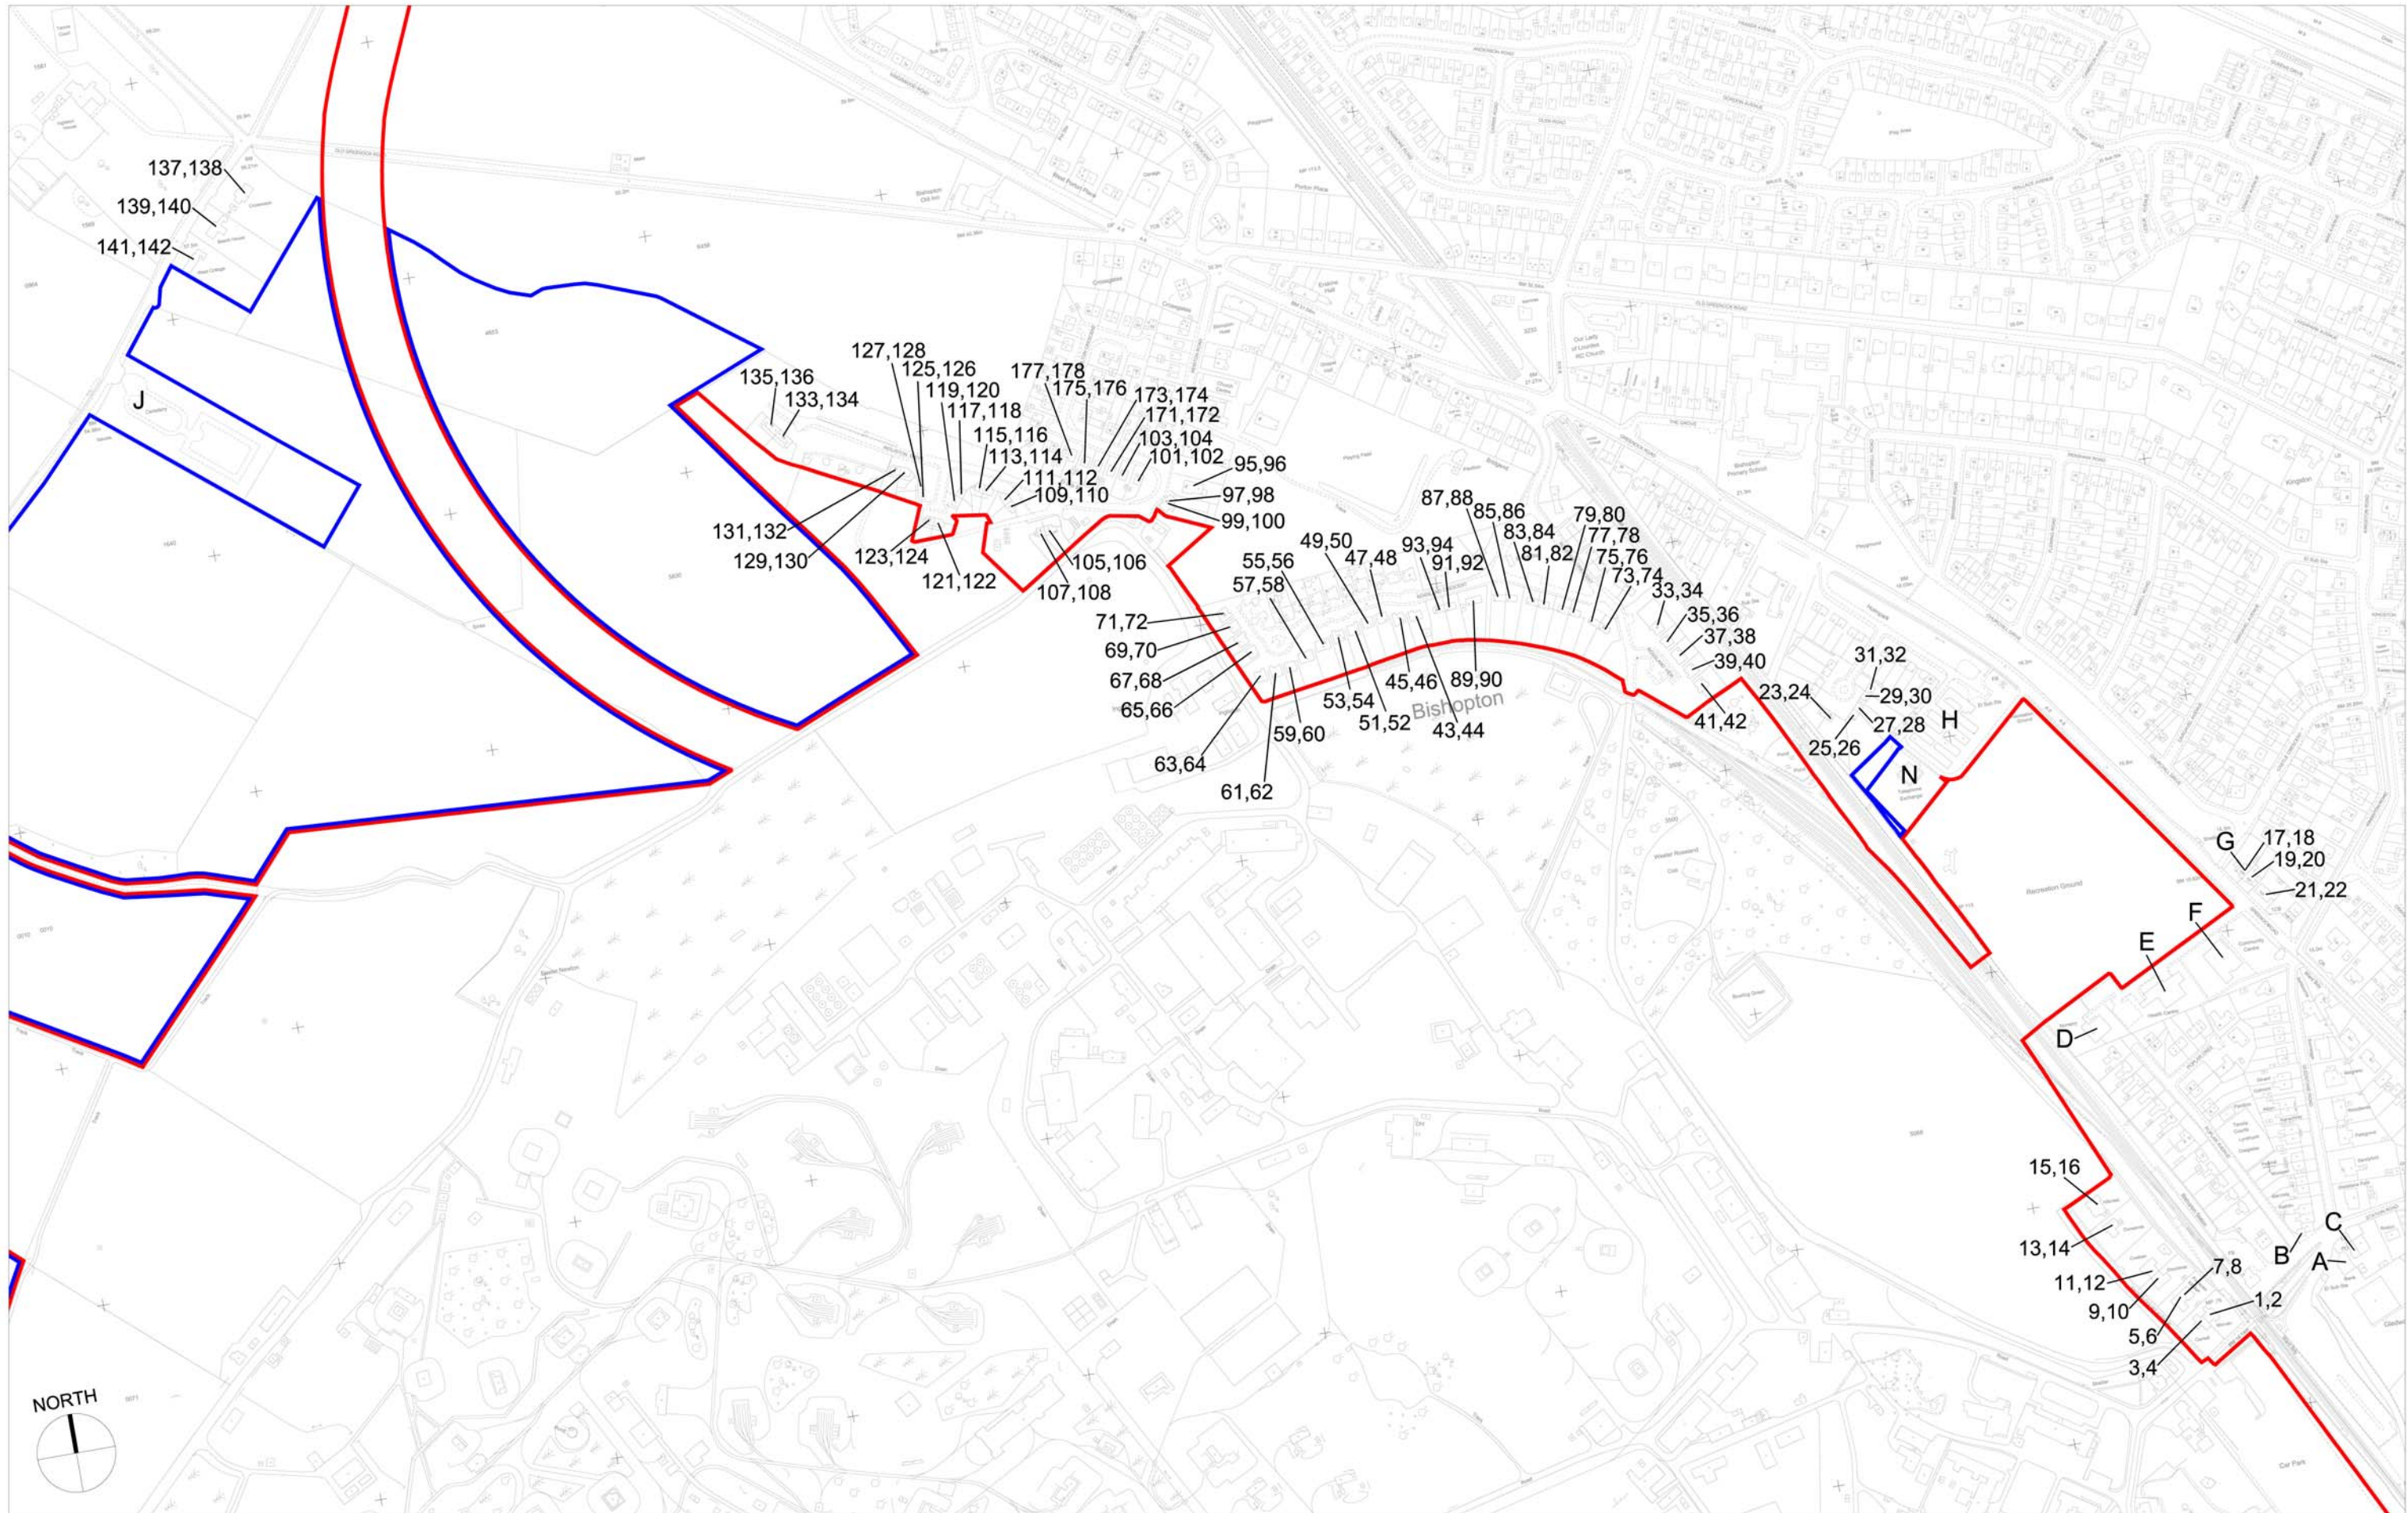

- PLANNING APPLICATION BOUNDARY
- OTHER LAND IN THE OWNERSHIP OF BAE SYSTEMS

NOTE
Drawing to be read in conjunction with Cass Associates drawing:
715/217 Neighbourhood Notification Plan - Entire Site

Cass Associates
Studio 104 The Tea Factory
82 Wood Street Liverpool L1 4 DQ
Tel 0151 707 0110 Fax 0151 707 0332
Email: all@cassassociates.co.uk

drawing title
**NEIGHBOURHOOD NOTIFICATION PLAN
BISHOPTON VILLAGE**

**REDEVELOPMENT OF ROYAL
ORDNANCE BISHOPTON**

scale 1:5,000@A3
date 25.05.06
dm SW

715/218