


TYPICAL SECTION THROUGH DIVERGE SECTION

NOTES

* HARDSTRIP INCREASES TO 1000 AND MIN VERGE REDUCES TO 2000 WHERE CARRIAGEWAY DRAINS TO HARDSTRIP.

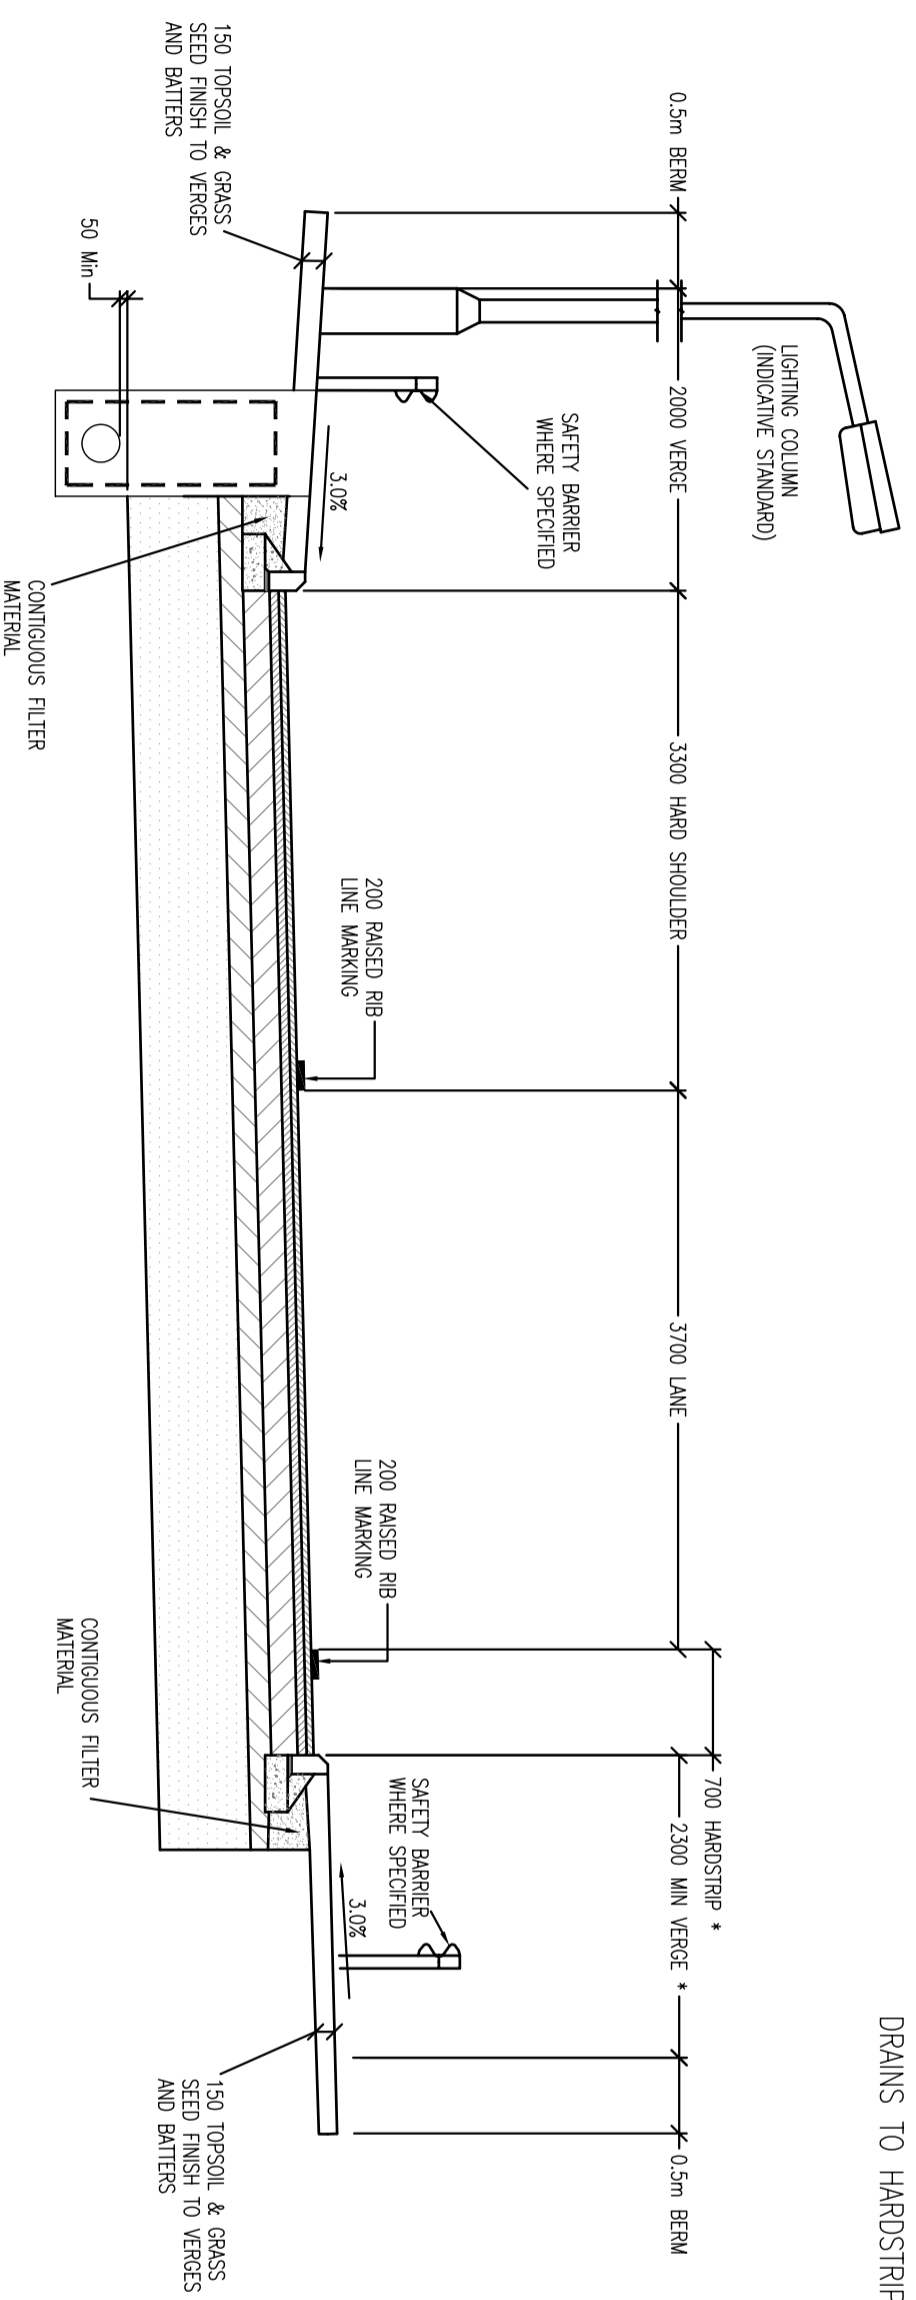

TYPICAL SLIP ROAD SECTION

Rev.	Revision details	By	Checked
		Date	Date

Client
REDROW HOMES (SCOTLAND) LTD

Project
**M8 BISHOPTON INTERCHANGE
OFF RAMP**

Drawing Title
TYPICAL CROSS SECTIONS

Drawn	Checked
S.L.	A.A.T
Date	Date
21.08.06	21.08.06
Scale	Dwg. No.
1:50	06614/100/205

DOUGALL BAILLIE ASSOCIATES
CONSULTING ENGINEERS
Civil . Structural . Transportation
3 Glenfield Road
Kelvin
East Kilbride G75 0RA
Tel: 01355 266480
Fax: 01355 221991



DO NOT scale from this drawing