


TYPICAL SECTION THROUGH PARALLEL MERGE SECTION

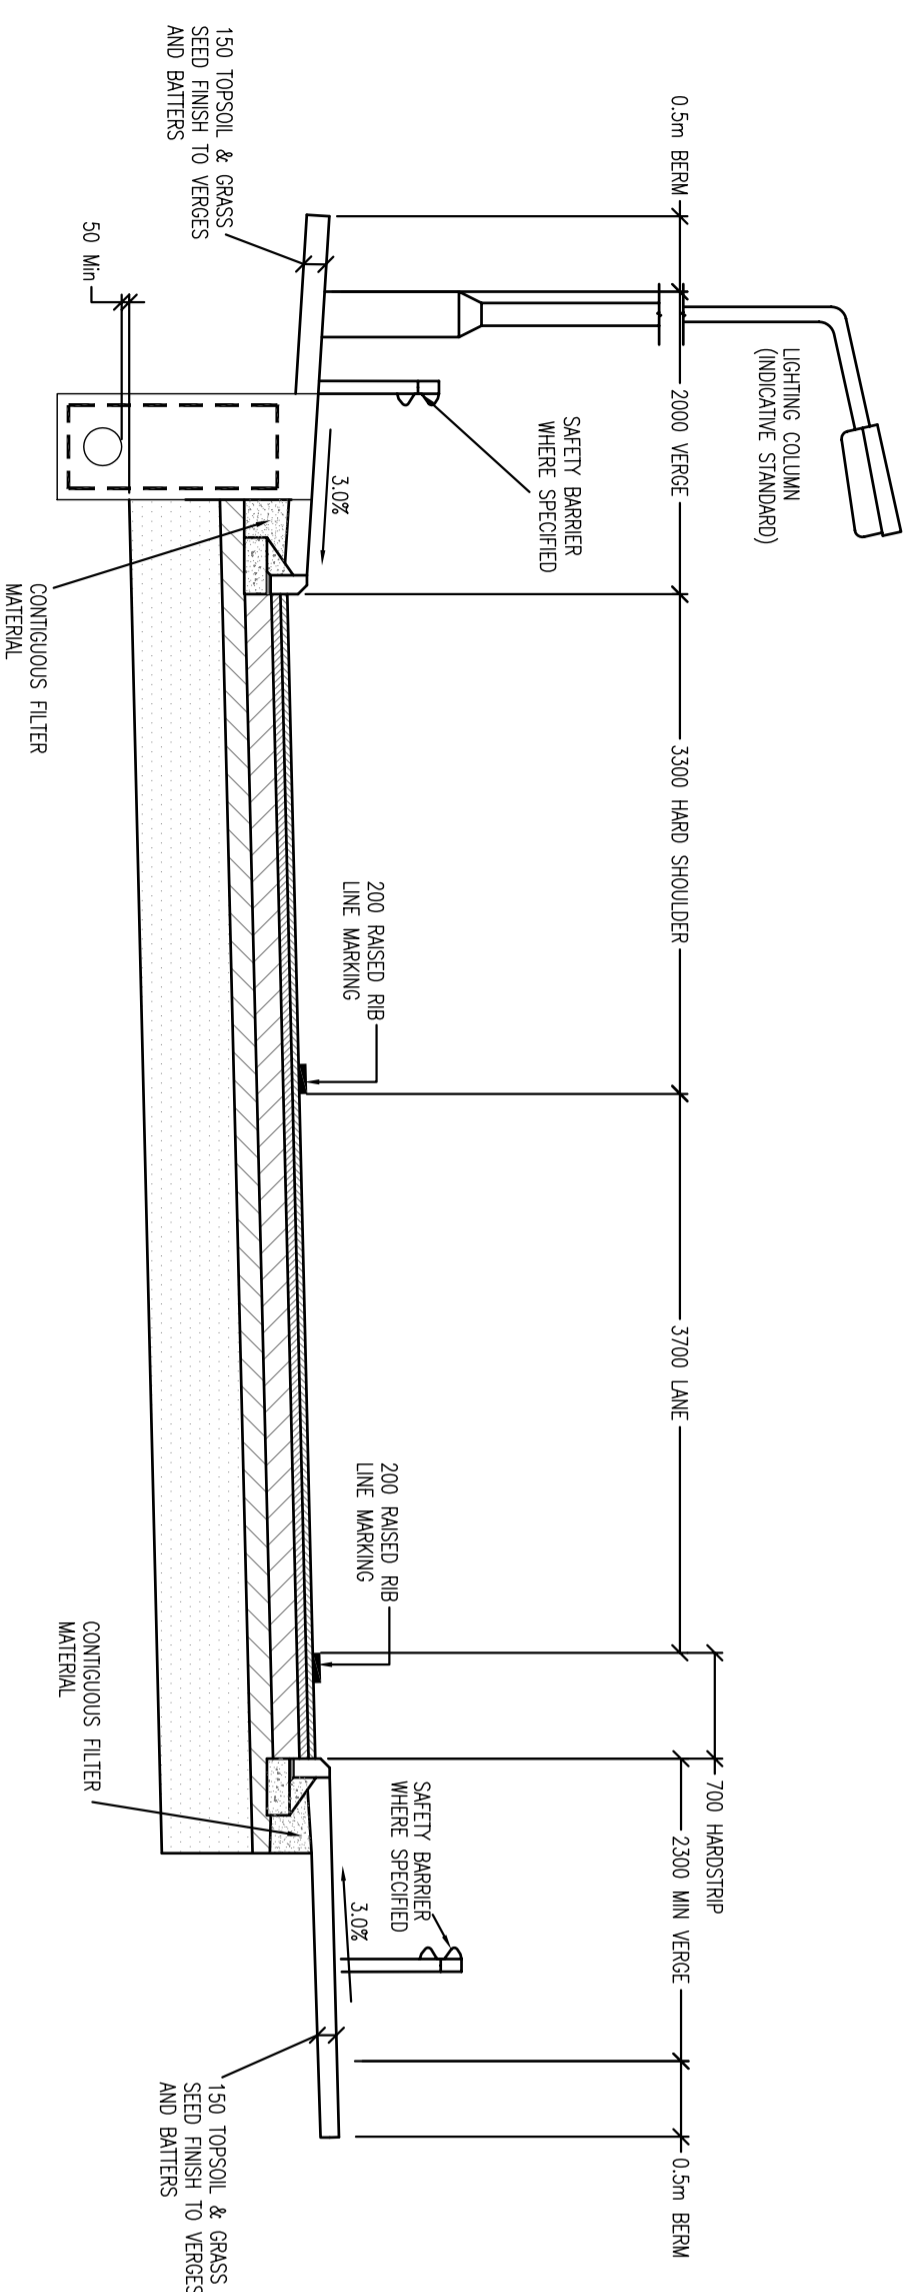

TYPICAL SLIP ROAD SECTION

DRAFT

Rev.	Revision details	By	Checked
		Date	Date

Client
REDROW HOMES (SCOTLAND) LTD

Project
**M8 BISHOPTON INTERCHANGE
ON RAMP**

Drawing Title
TYPICAL CROSS SECTIONS

Drawn	Checked
S.L.	A.A.T
Date	Date
21.08.06	21.08.06
Scale	Dwg. No.
1:50	06614/100/105

DOUGALL BAILLIE ASSOCIATES
CONSULTING ENGINEERS
Civil · Structural · Transportation
3 Glenfield Road
Kelvin
East Kilbride G75 0RA
Tel: 01355 266480
Fax: 01355 221991



DO NOT scale from this drawing