


DO NOT SCALE

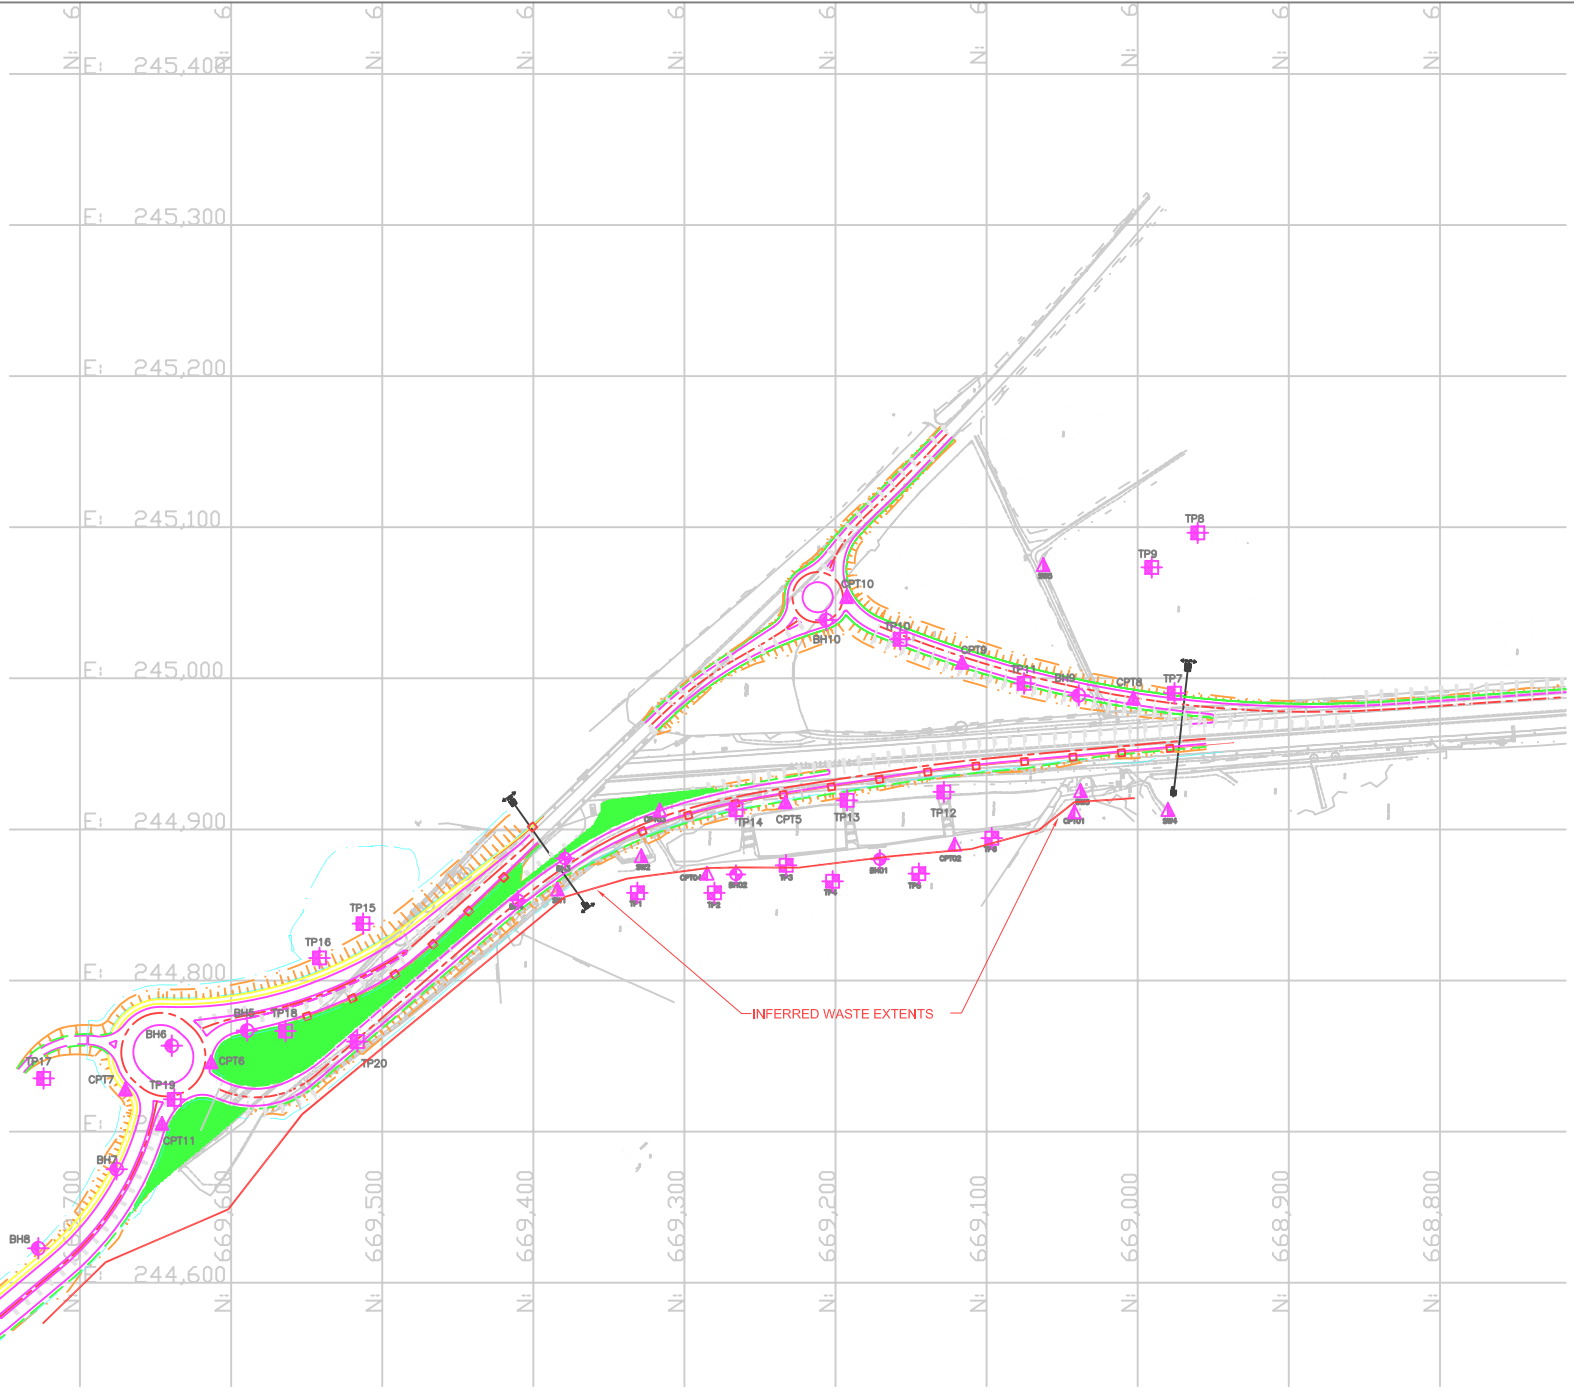

- LEGEND**
- TP1 : DENOTES TRIAL PIT CARRIED OUT BY BAE SYSTEMS LTD
 - BH1 : DENOTES CABLE TOOL PERCUSSION BOREHOLE CARRIED OUT IN APRIL/MAY 2006
 - CPT : DENOTES CONE PENETRATION TEST CARRIED OUT IN APRIL/MAY 2006
 - SW : DENOTES SURFACE WATER SAMPLING POINT CARRIED OUT IN APRIL/MAY 2006

- PHASE 1A SL WORKS**
- TP1 : DENOTES TRIAL PIT CARRIED OUT IN AUG 2006
 - BH1 : DENOTES BOREHOLE CARRIED OUT IN AUG/SEPT 2006
 - CPT : DENOTES CONE PENETRATION TEST CARRIED OUT IN SEPT 2006

DRAWING SOURCED FROM DOUGAL BAILLIE ASSOCIATES No. 06614-300-101 06614-300-201

Rev.	Description	By	App	Date
Amendments / Issues				

BAE SYSTEMS

BAE Systems Environmental
 Station Road, Bishops Cleeve, Shropshire, ST2 8JL
 Tel: +44 (0) 1505 832025 Fax: +44 (0) 1505 832052
www.baesystems.com/propertyenvironment

Client:
REDROW GROUP SERVICES LTD

Project:
BISHOPTON MB MOTORWAY JUNCTION

Drawing Title:
INFERRED WASTE EXTENTS

Drawn: B.McO.	Checked: TJM	Approved: AMK
Date: 20/09/06	Scale: 1:1250	Code: A0567-00-F6

ORIGINAL DRAWING A2