


Bishopton Phase 1 Habitat Survey: Central Map.

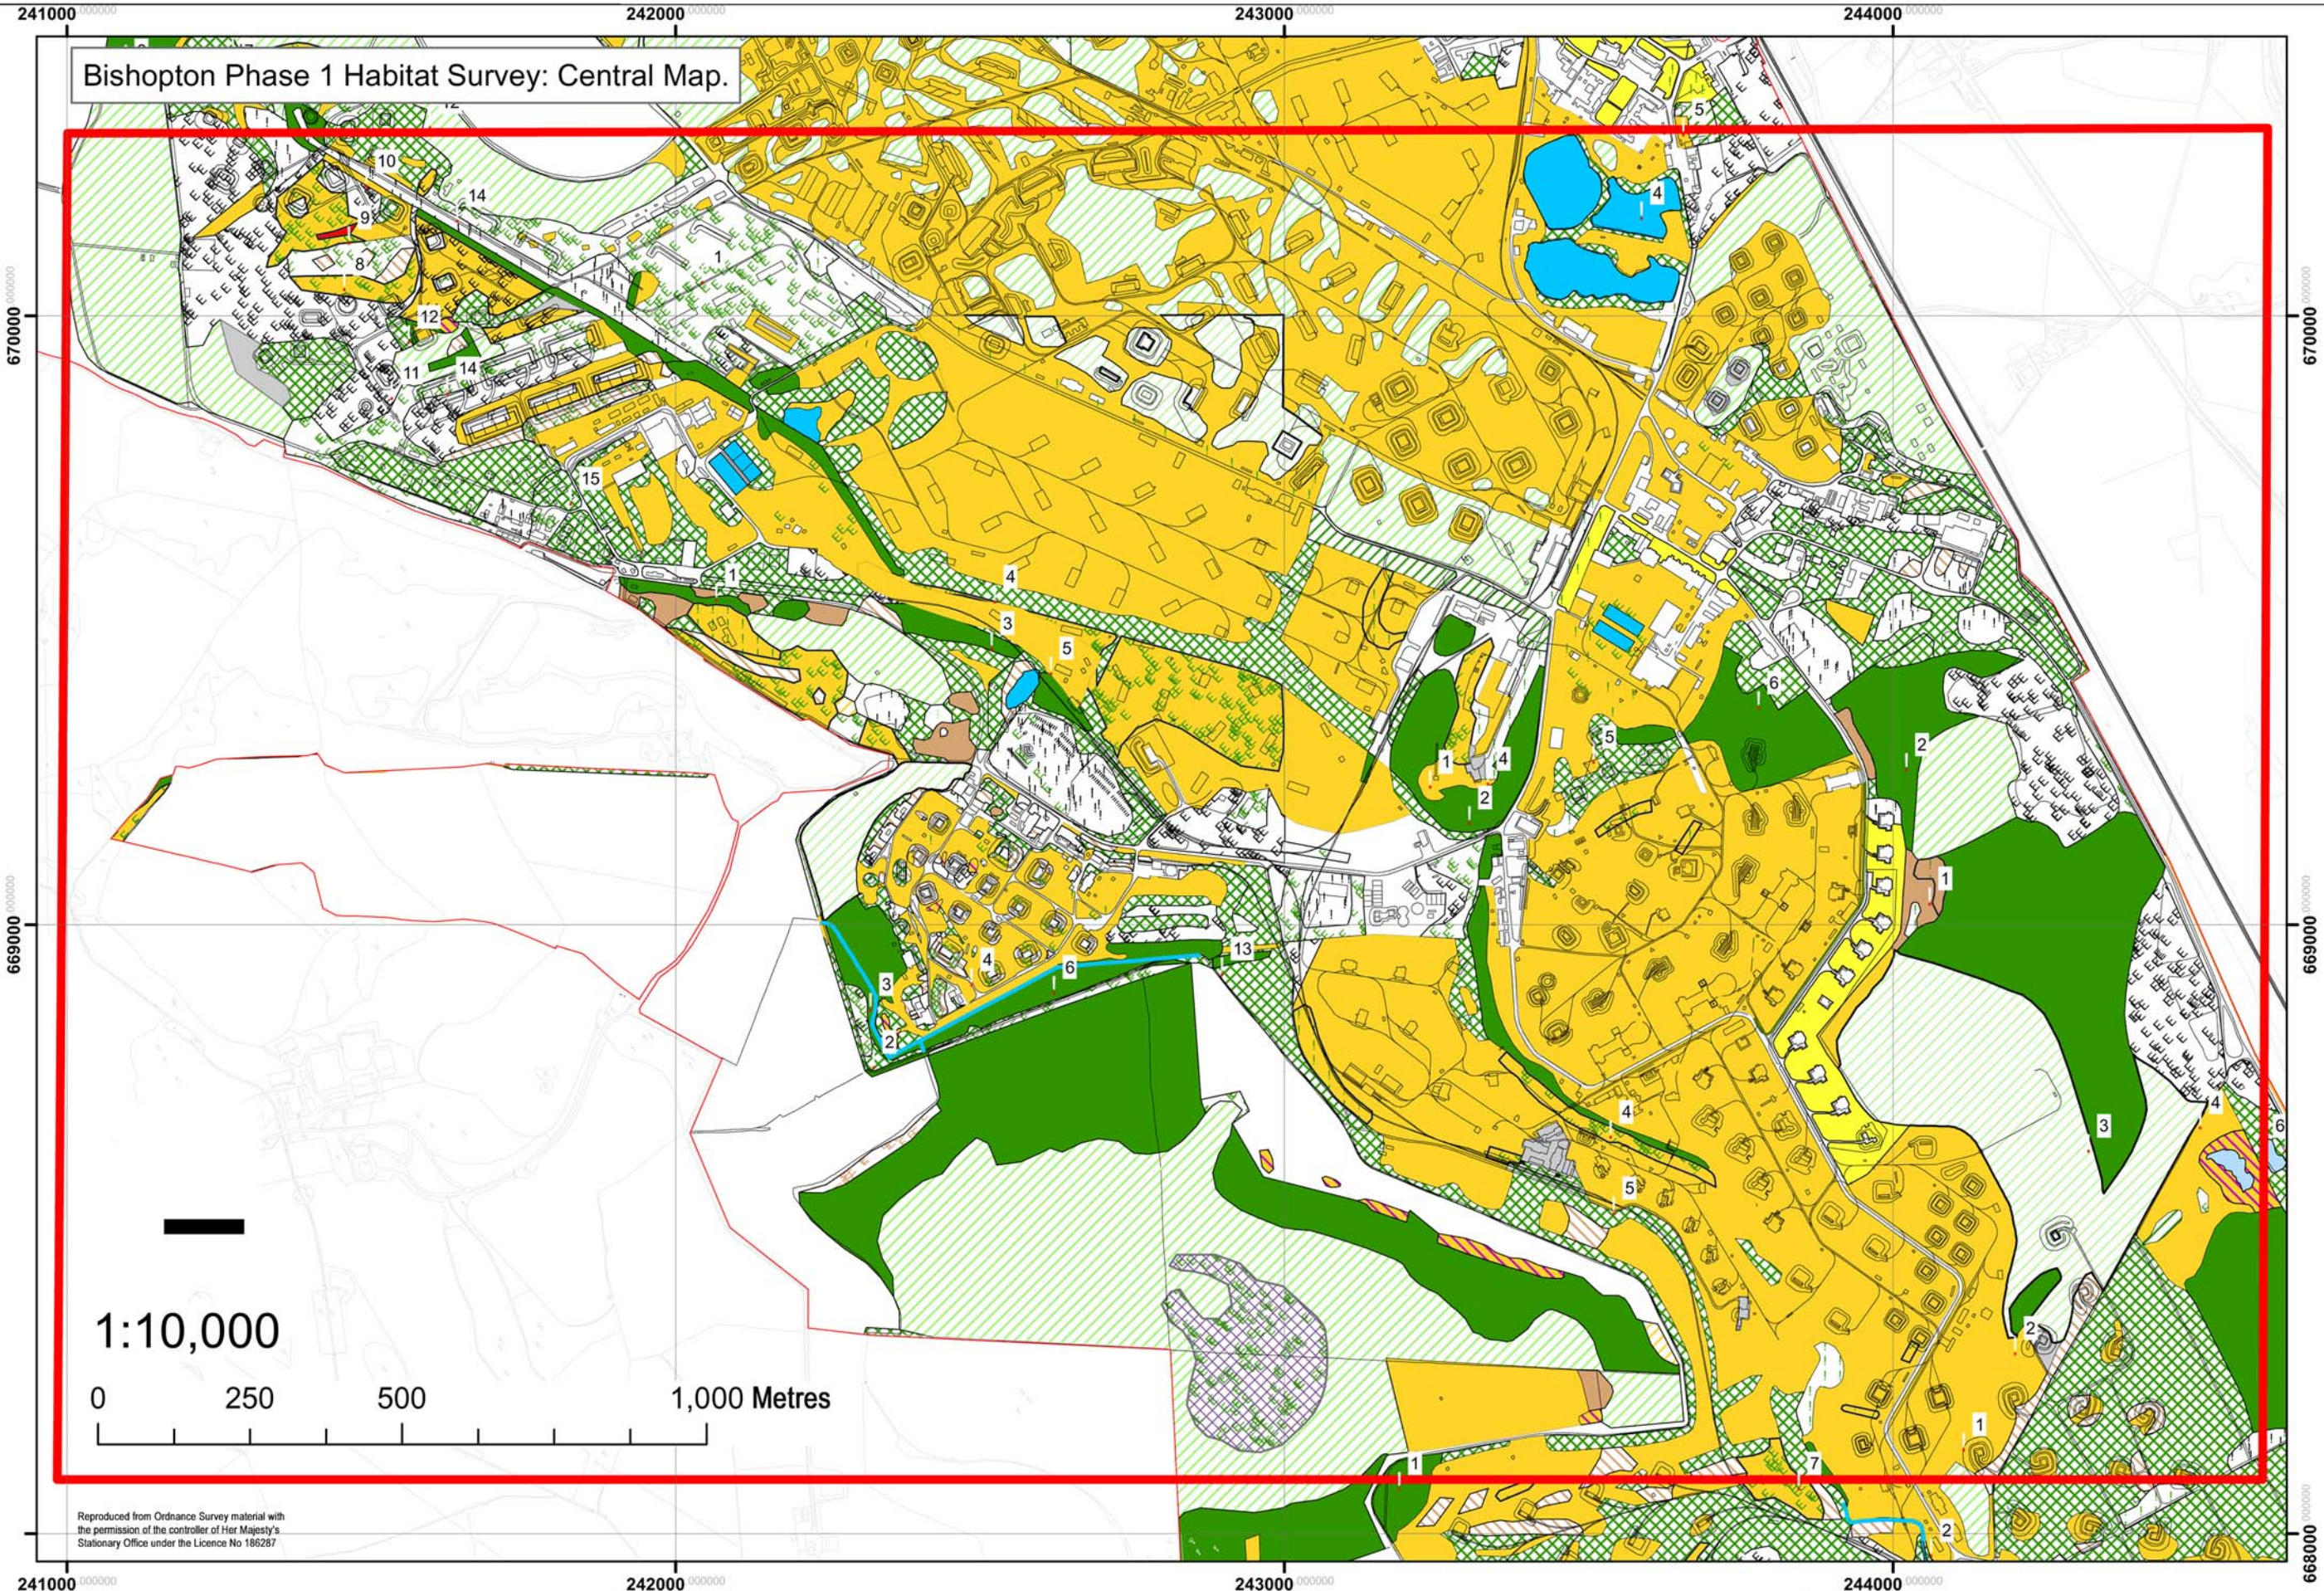

Reproduced from Ordnance Survey material with the permission of the controller of Her Majesty's Stationary Office under the Licence No 186287

Source:  
Starling Learning (2006)

CONTRACT DRAWING  
Any discrepancy found between information given on this drawing and that given elsewhere shall be notified immediately to the Supervising Officer in writing. The Contractor shall check all dimensions and levels on site prior to commencing the works and will be responsible for the accuracy thereof.  
DO NOT SCALE FROM THIS DRAWING

**Cass Associates**  
Studio 104 The Tea Factory  
82 Wood Street Liverpool L1 4DQ  
Tel: 0151 707 0110 Fax: 0151 707 0332  
Email: ak@cassassociates.co.uk

**ROYAL ORDNANCE, BISHOPTON**  
CONSTRUCTION OF LANDFILL FACILITY

drawing title  
**HABITAT SURVEY TARGET NOTES (2006) - CENTRAL MAP**

scale 1:10,000 @ A3  
date 23.10.06  
dm LD

905/109