


Badger paths crossing the proposed ETF fence line

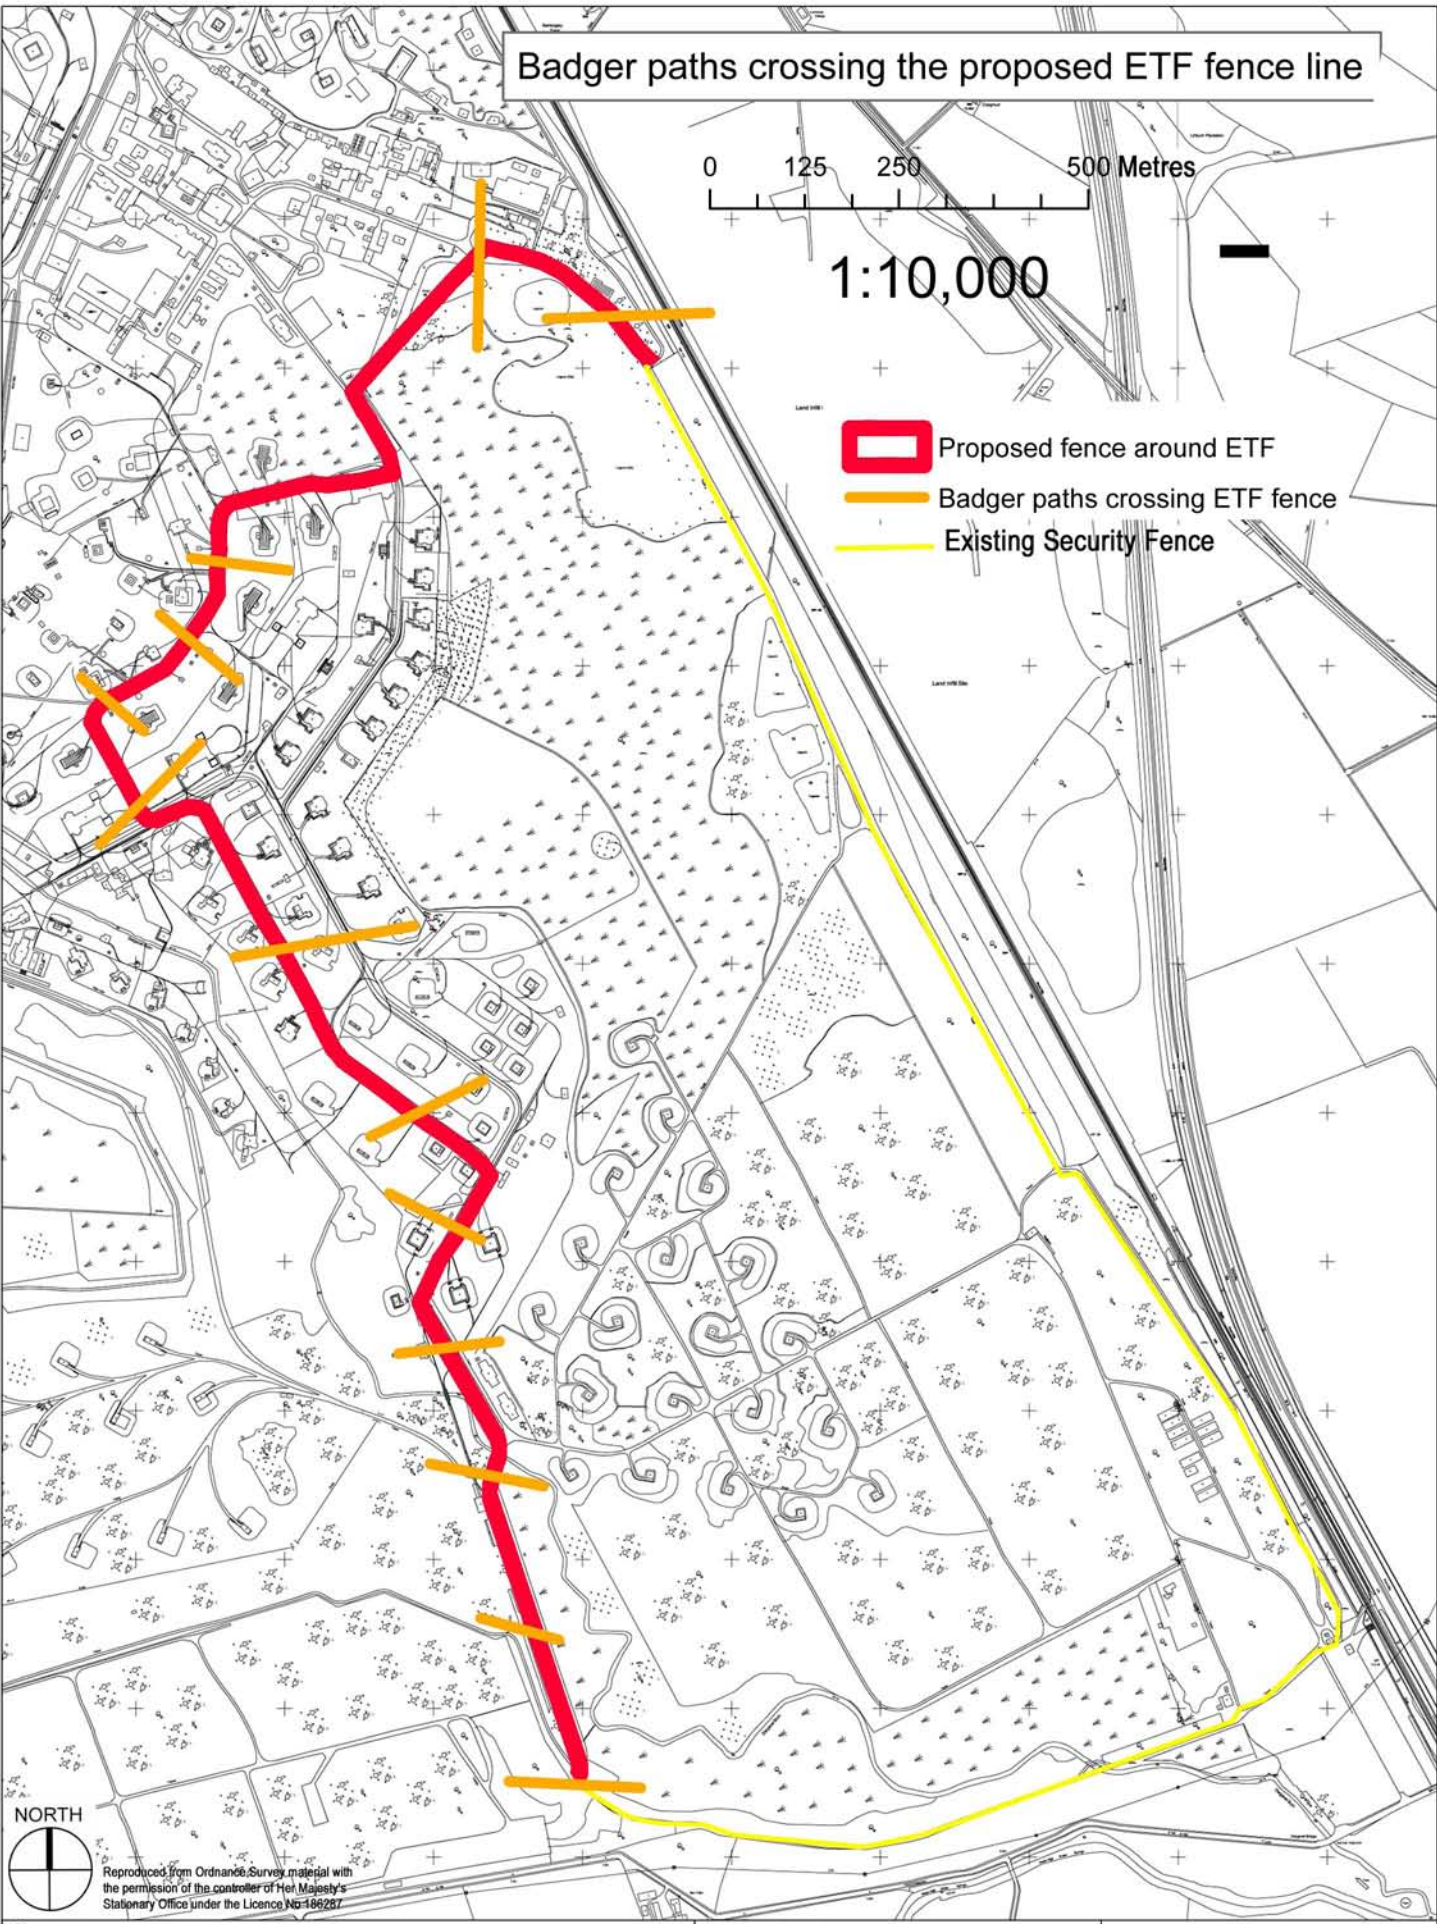

1:10,000

- Proposed fence around ETF
- Badger paths crossing ETF fence
- Existing Security Fence



Reproduced from Ordnance Survey material with the permission of the controller of Her Majesty's Stationary Office under the Licence No 100207

Source:
Starling Learning (2006)

Cass Associates
Studio 104 The Tea Factory
82 Wood Street Liverpool L1 4DQ
Tel 0151 707 0110 Fax 0151 707 0332
Email: all@cassassociates.co.uk

drawing title
BADGER PATHS CROSSING THE PROPOSED ETF FENCE LINE

ROYAL ORDNANCE BISHOPTON ENVIRONMENTAL TESTING FACILITY

scale: 1:10,000 @ A4
date: 25.10.06
dm: LD

925-04
Revision B