



GATE ELEVATION

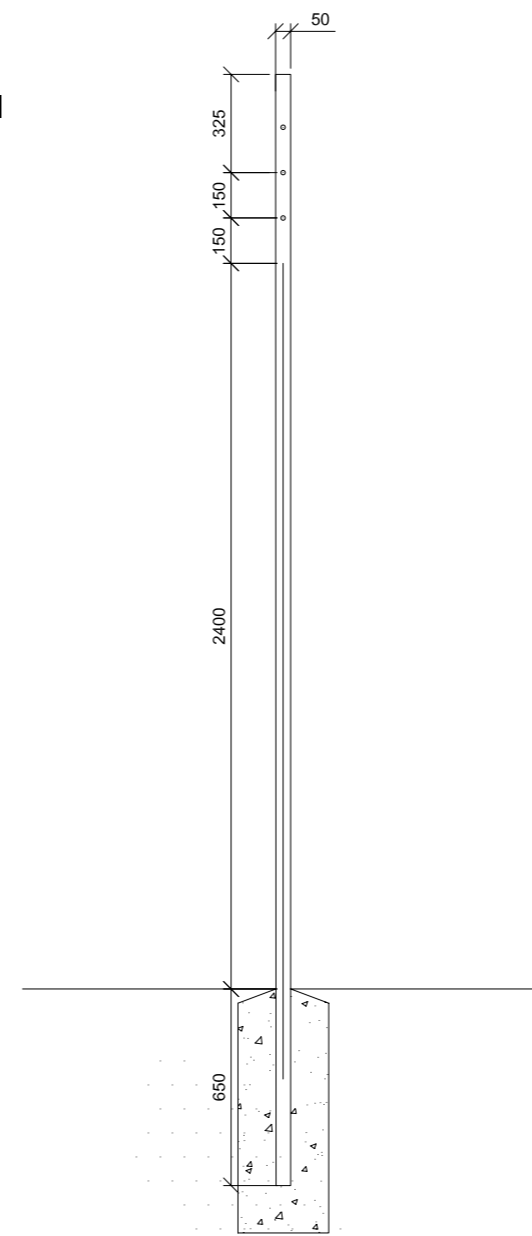

SECTION

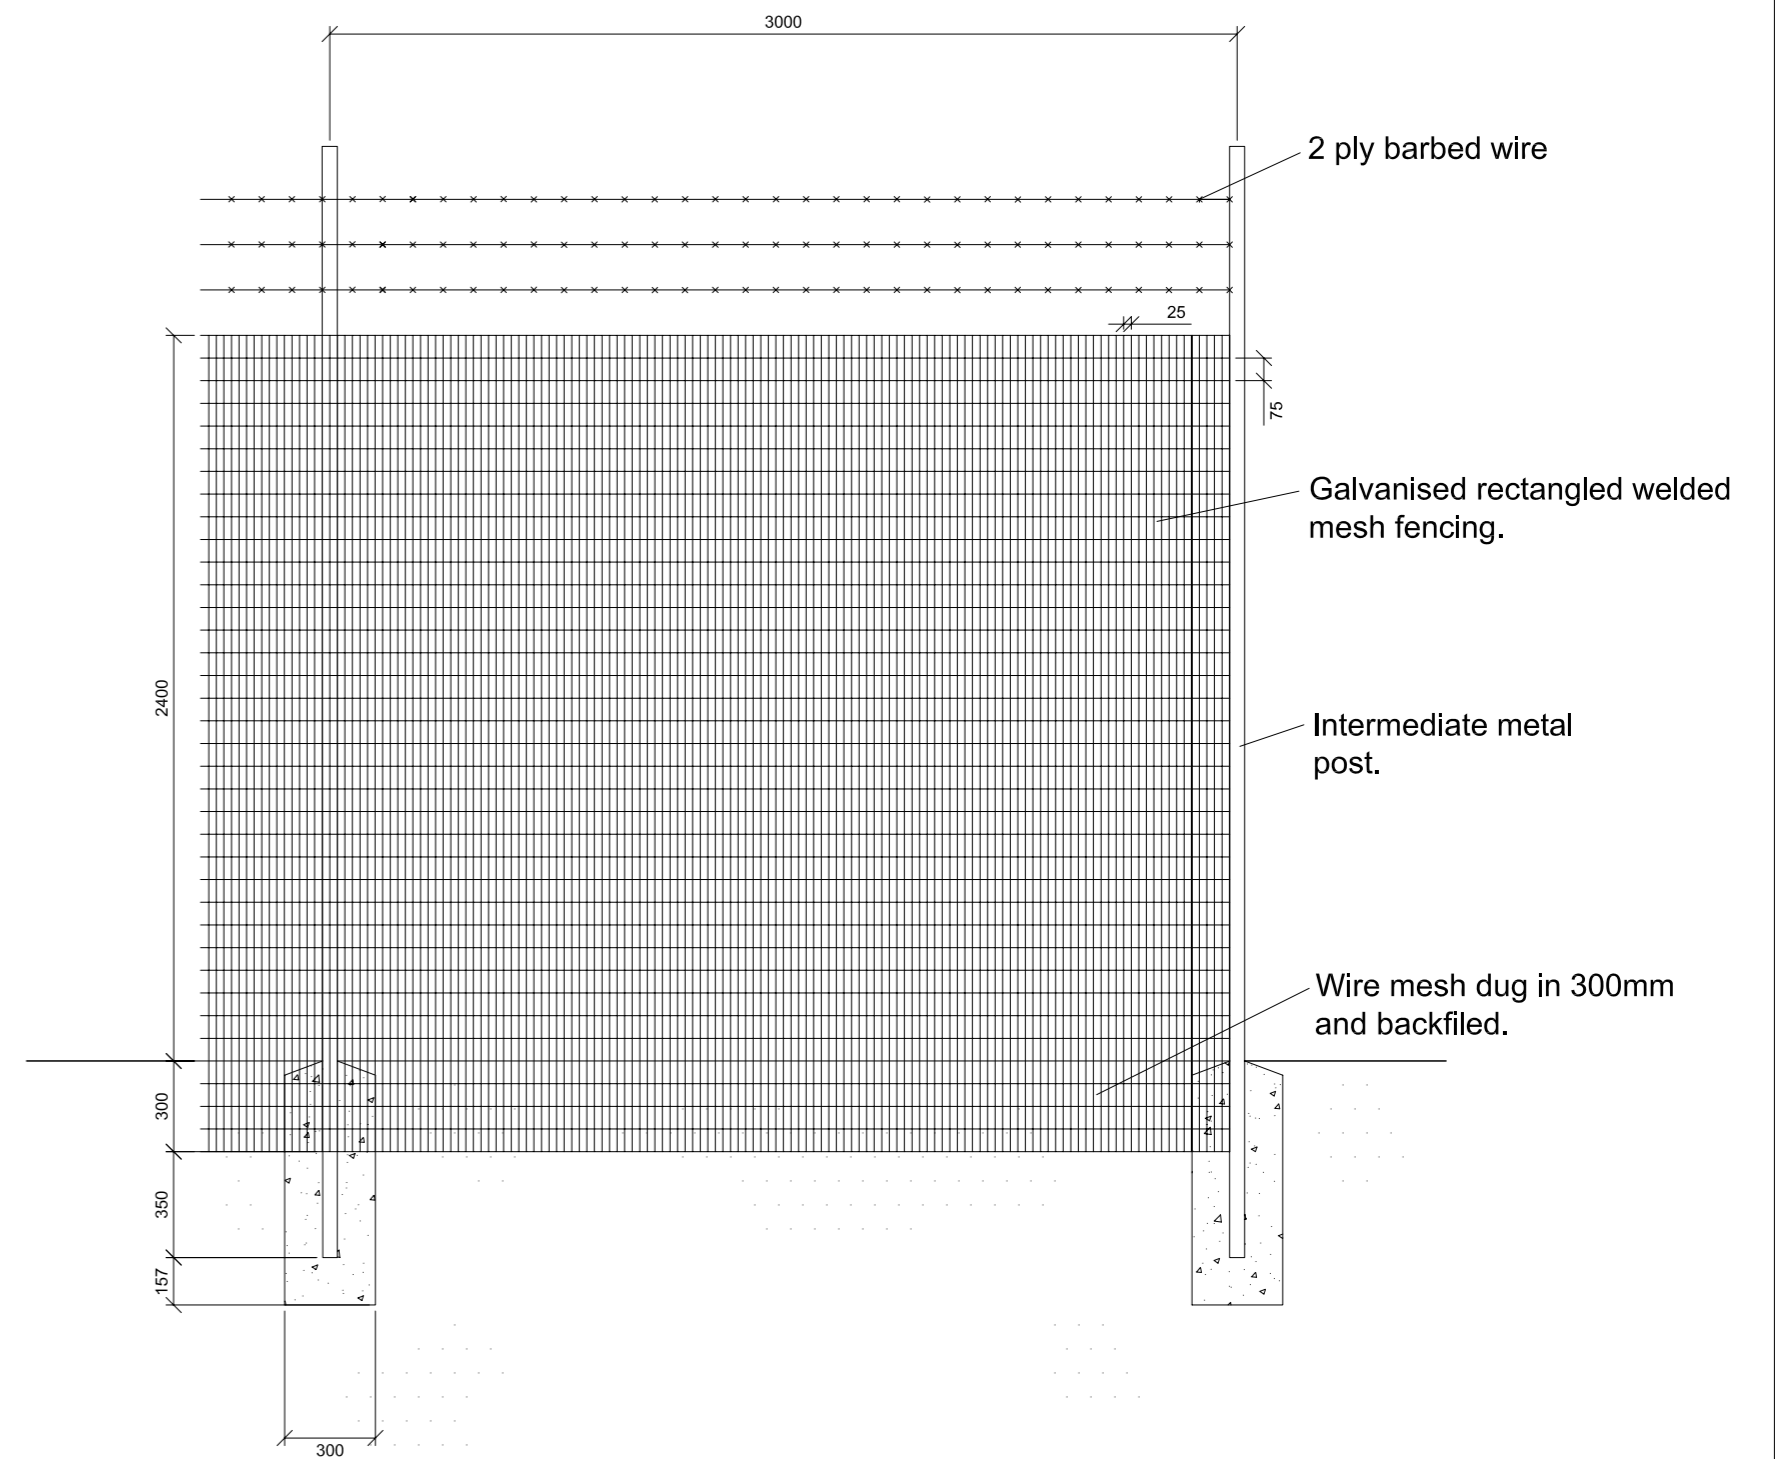

FENCE ELEVATION

Cass Associates
 Studio 104 The Tea Factory
 82 Wood Street Liverpool L1 4 DQ
 Tel 0151 707 0110 Fax 0151 707 0332
 Email: all@cassassociates.co.uk

drawing title
**PROPOSED ETF FENCE AND
 GATE DETAIL**

ROYAL ORDNANCE BISHOPTON -
 ENVIRONMENTAL TESTING FACILITY

scale 1:250@A2
 date 10.1106
 dm LD

925-03