


# NOTES

Drawing indicative only further details to follow.  
 For Location of Water course crossing please refer  
 to Cass Associates drawing 925-02  
**DO NOT SCALE FROM THIS DRAWING**

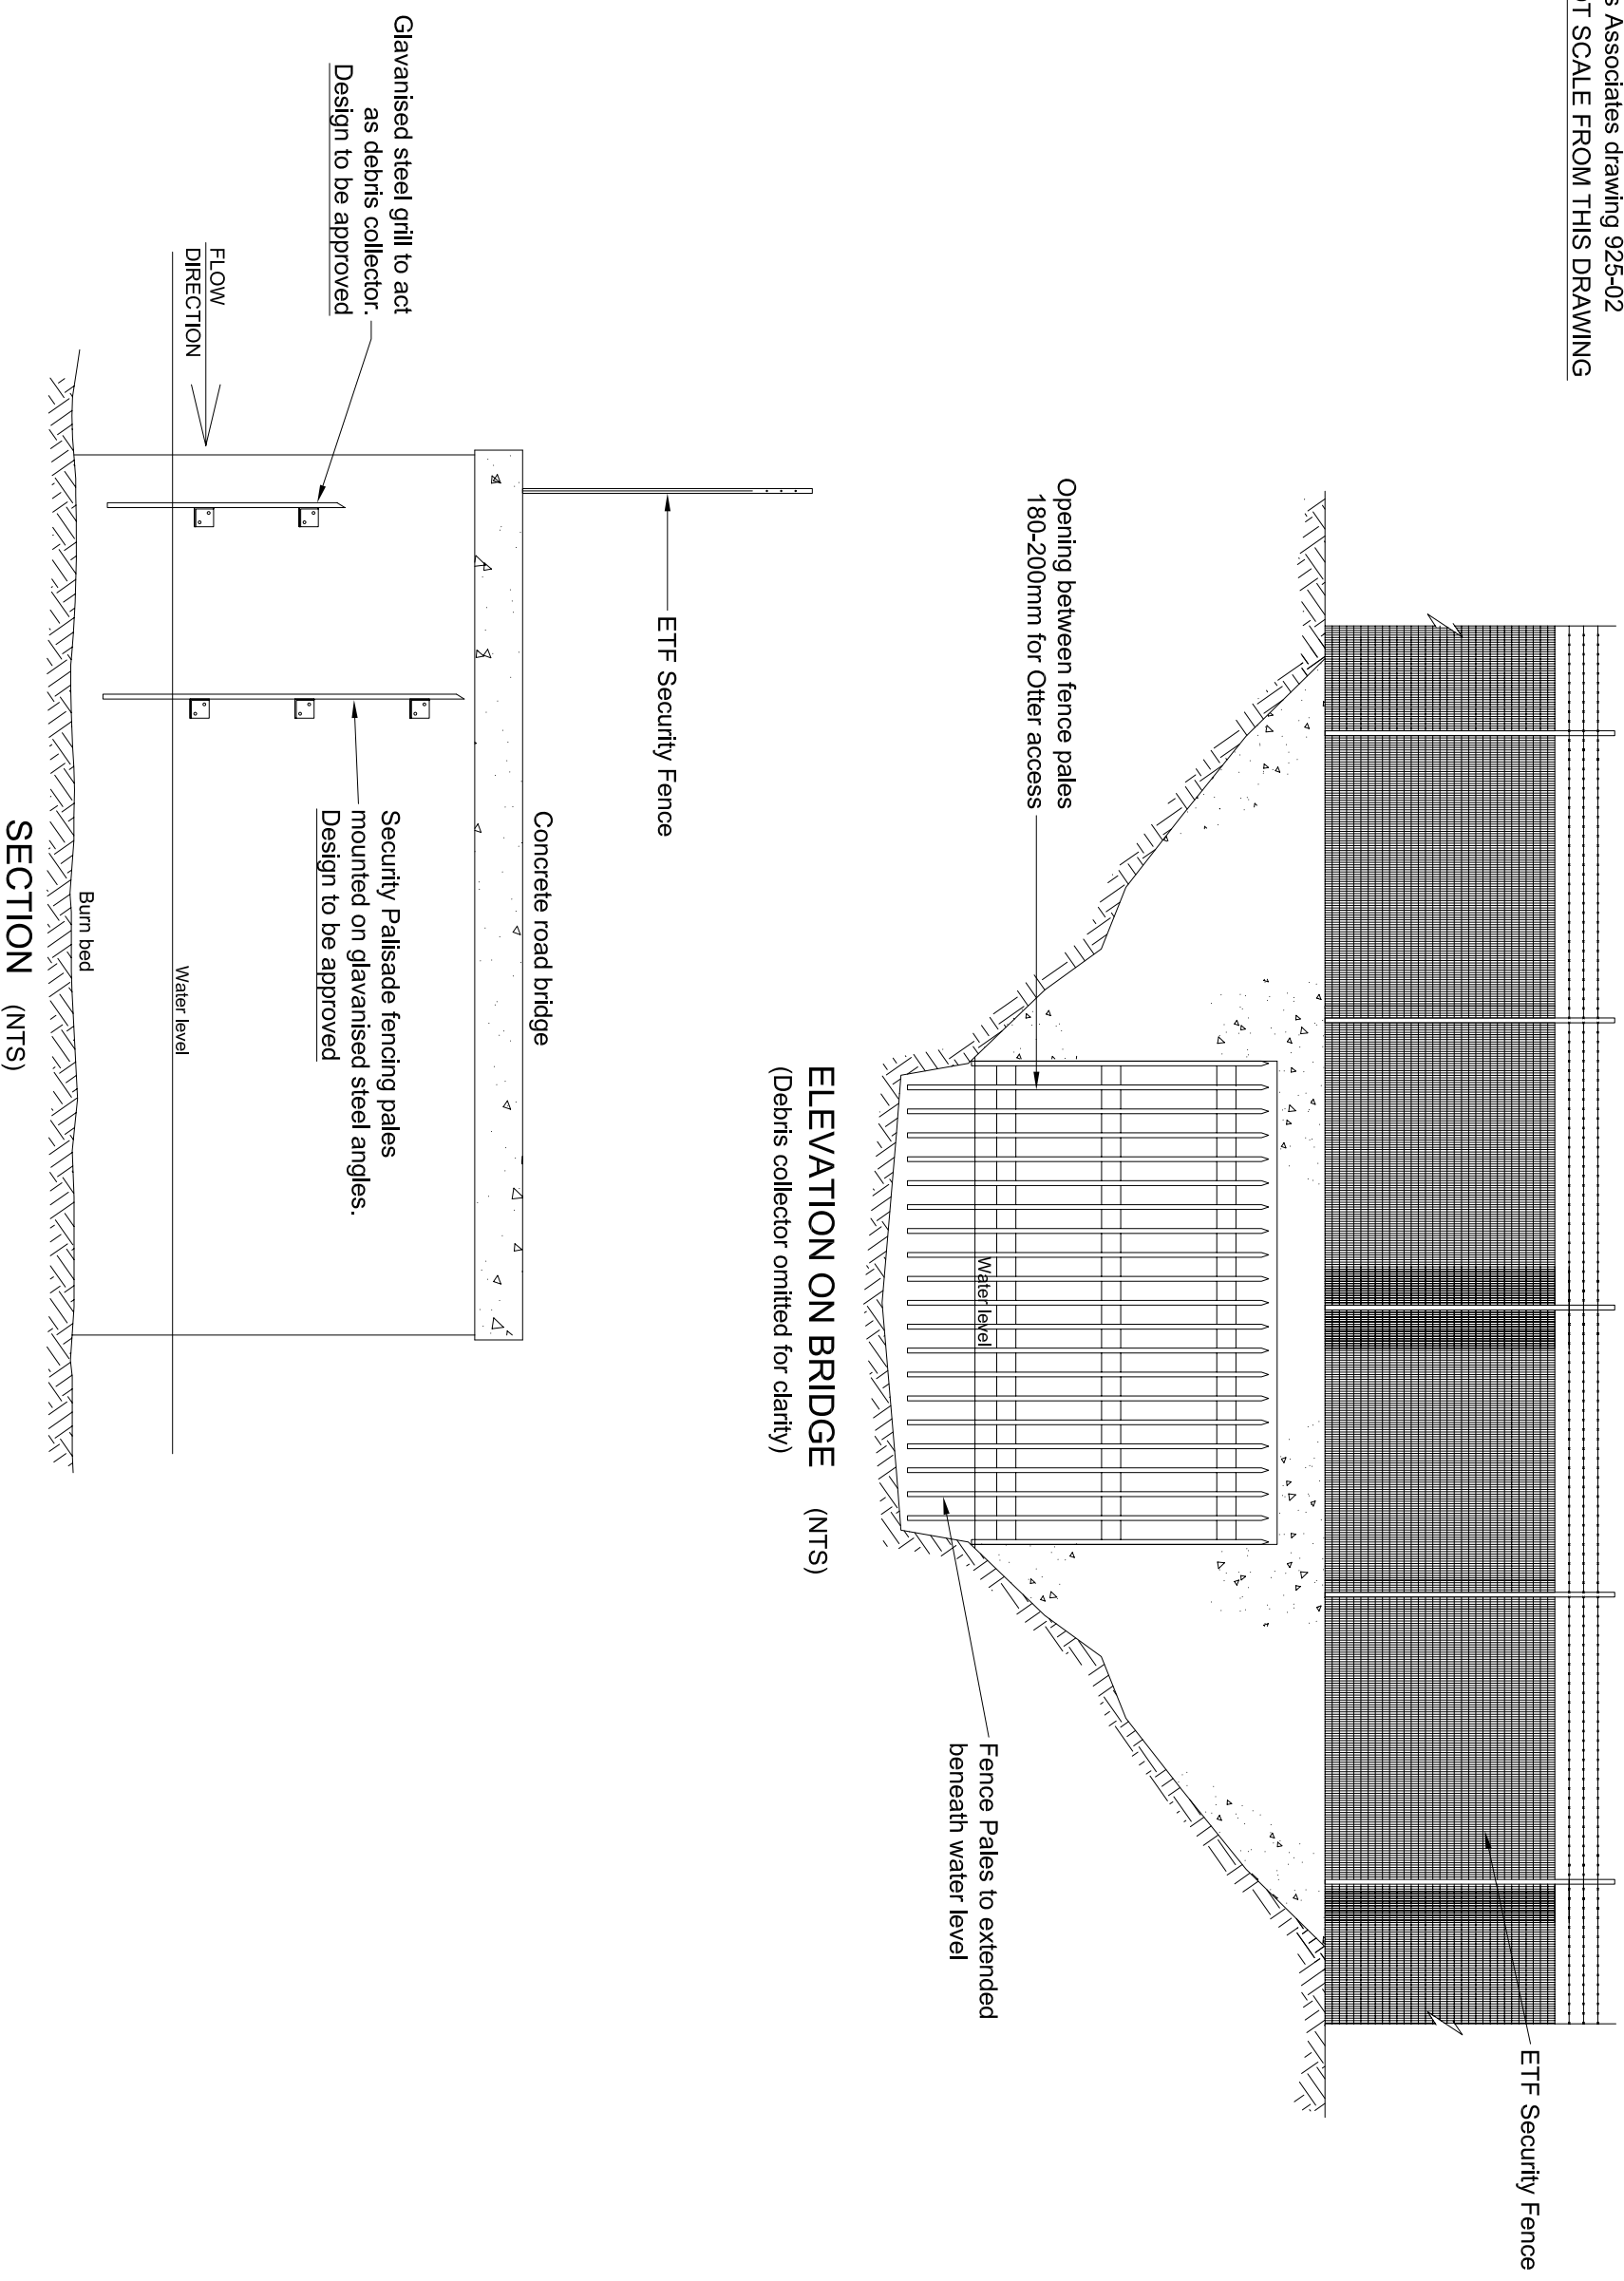

<b>Cass Associates</b> Studio 104 The Tea Factory 82 Wood Street Liverpool L4 6DQ Tel 0151 707 0110 Fax 0151 707 0332 Email: <a href="mailto:all@cassassociates.co.uk">all@cassassociates.co.uk</a>	drawing title <b>PROPOSED OTTER FENCE DETAIL</b>	scale	NOT TO SCALE
		date	26.11.06
<b>ROYAL ORDNANCE BISHOPTON</b> ENVIRONMENTAL TESTING FACILITY		dm	GTS
		<b>925/08</b>	