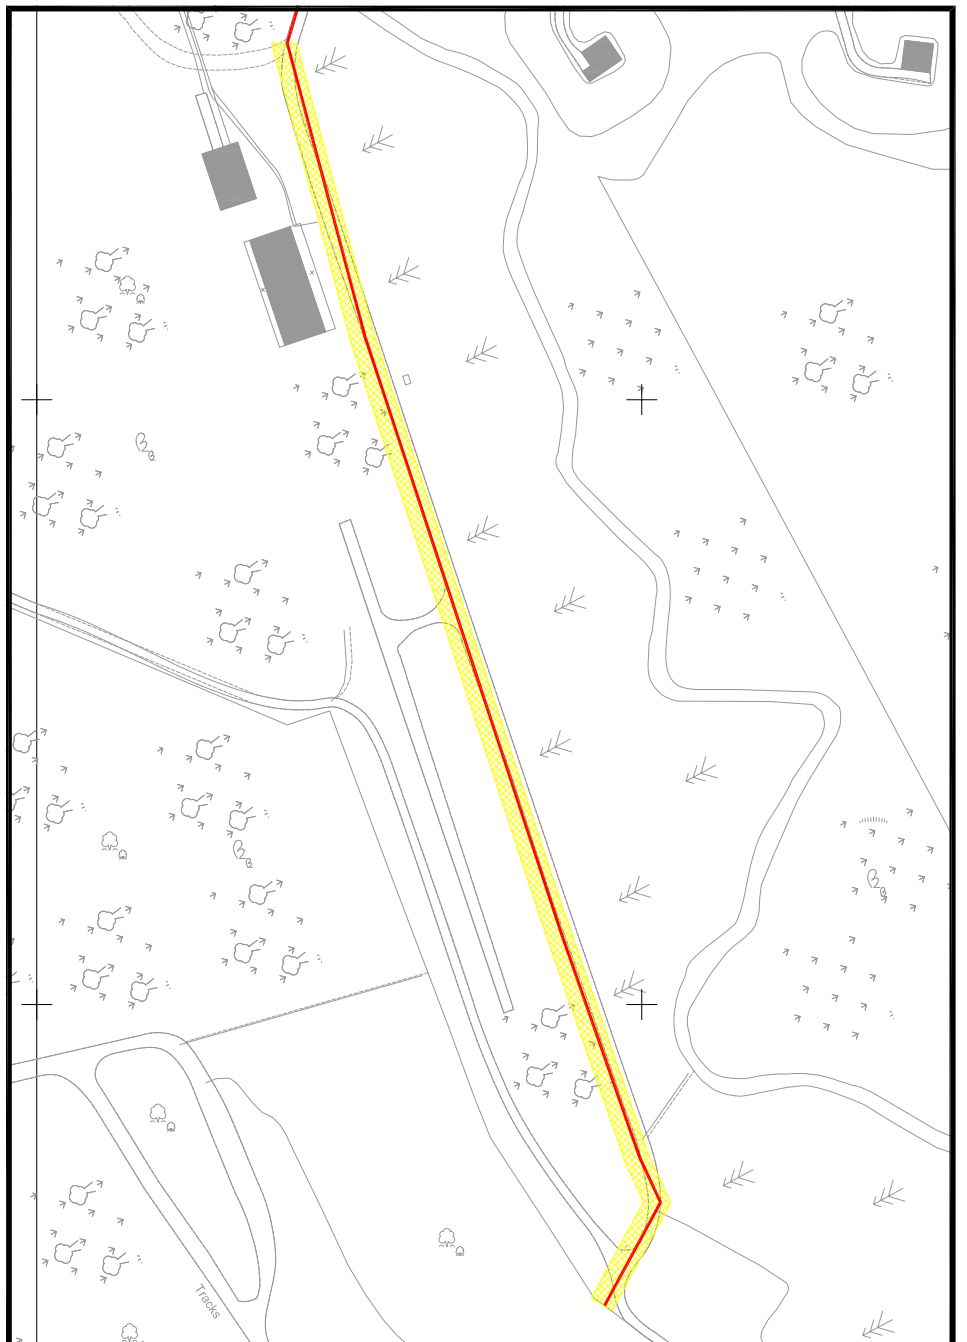

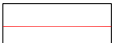


SCALE 1:2500



SCALE 1:2500

-  AREA OF TREE REMOVAL
-  PROPOSED ENVIRONMENTAL TESTING FACILITY FENCE LINE

Cass Associates
 Studio 104 The Tea Factory
 82 Wood Street Liverpool L1 4 DQ
 Tel 0151 707 0110 Fax 0151 707 0332
 Email: all@cassassociates.co.uk

drawing title
AREAS OF TREE REMOVAL

ROYAL ORDNANCE BISHOPTON - ENVIRONMENTAL TESTING FACILITY

scale 1:7500 @ A3
 date 23.11.06
 dm LD

925-07