

669200N


669100N

242400E

242500E

242600E

242700E

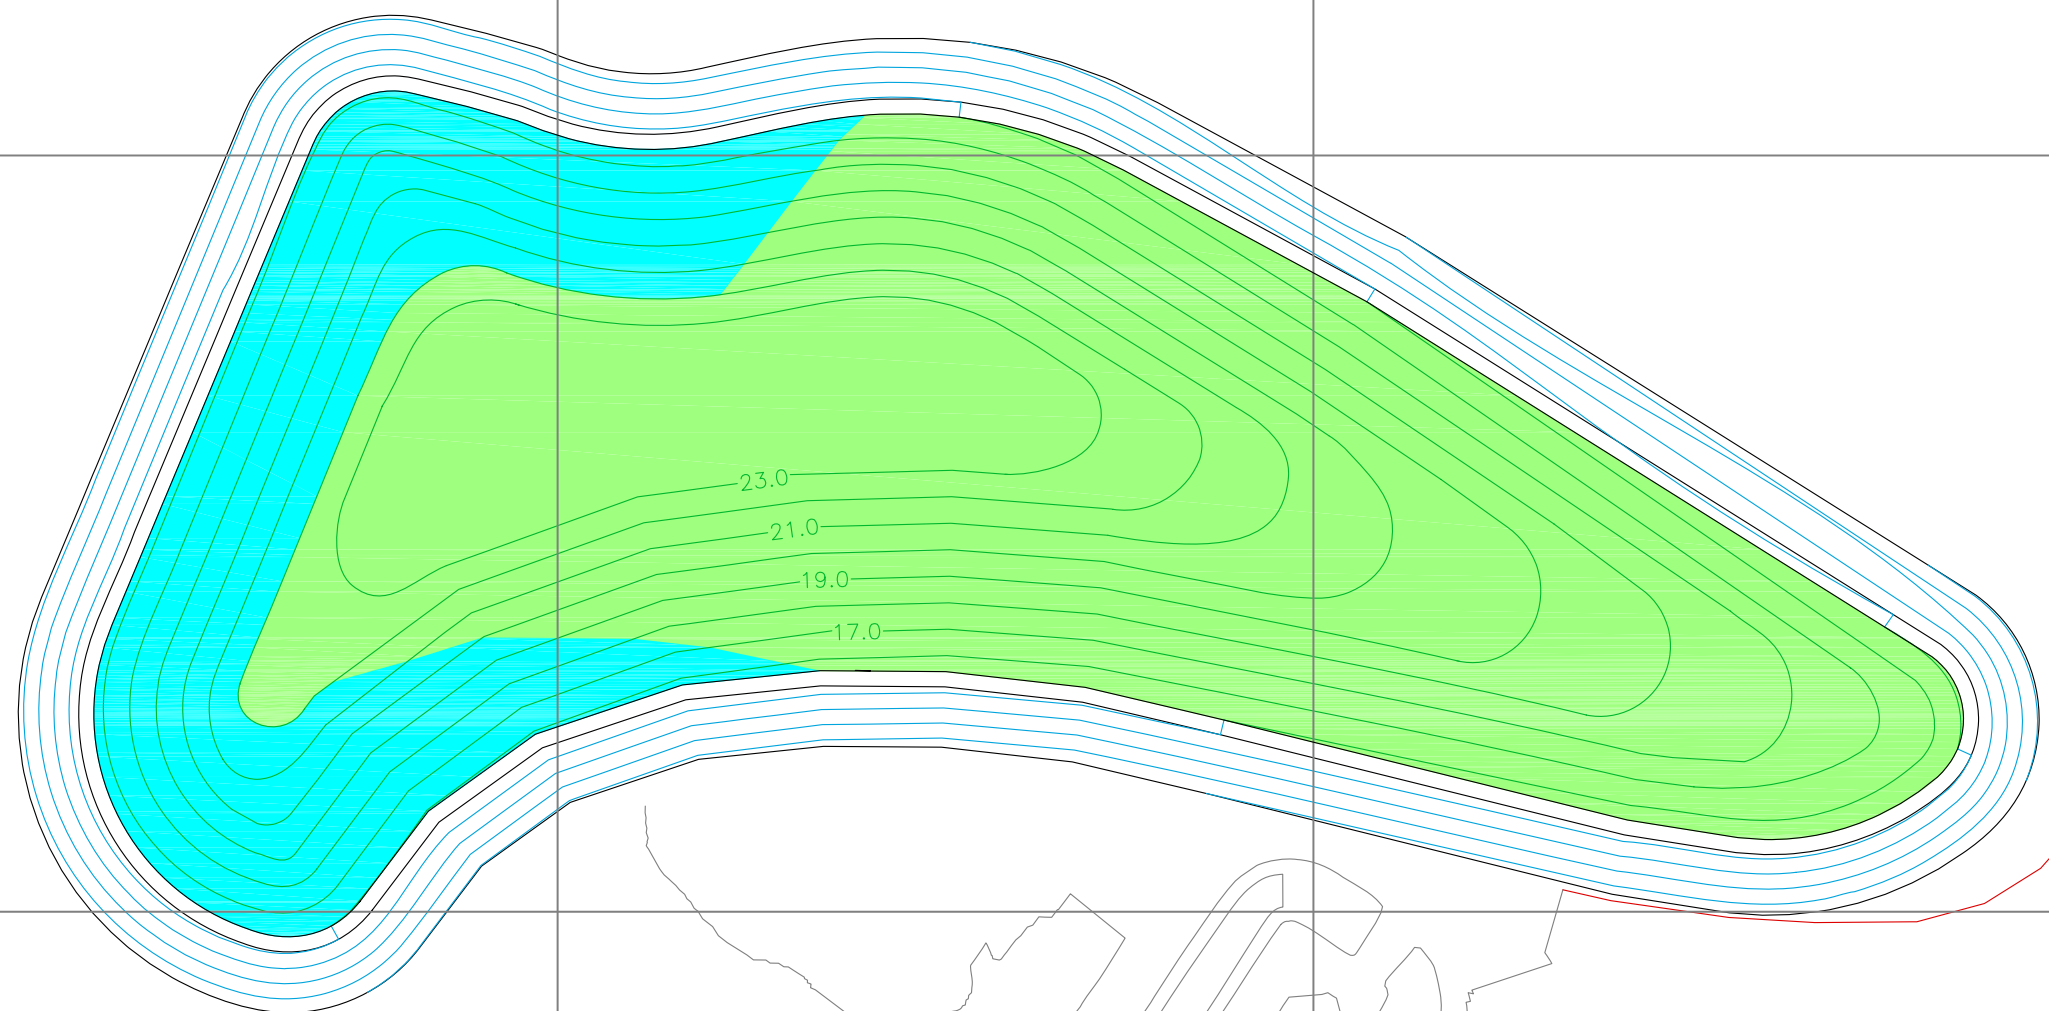




NOTES

PHASE 1 VOID SPACE:
55,028m³

CURRENT CAPPING AREA:
11,879m²

INTERCELL BUND VOLUME:
0m³

LEGEND

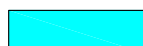-  FINAL RESTORATION CONTOURS
-  CAPPED AND RESTORED AREA
-  PREVIOUSLY CAPPED AND RESTORED AREA




Site **BISHOPTON RO FACTORY**
LANDFILL ENVIRONMENTAL ASSESSMENT

Drawing
Phase of Construction of Landfill Facility
Phase 2 Top of Waste

Date **JUNE 2009** Drawing No. **3.8(ii)**
 Scale **1:1000**

405-0155-00008_0609_LD_3.8ii_0 405-IG

Revision	Issue Date	Issued By	Comments
0	JUN 09	DT	



4 THE ROUNDAL
 RODDINGLAW BUS. PRK
 GOGAR, EDINBURGH
 EH12 9DB
 T: 0131 335 6830
 F: 0131 335 6831
 www.slrconsulting.co.uk