

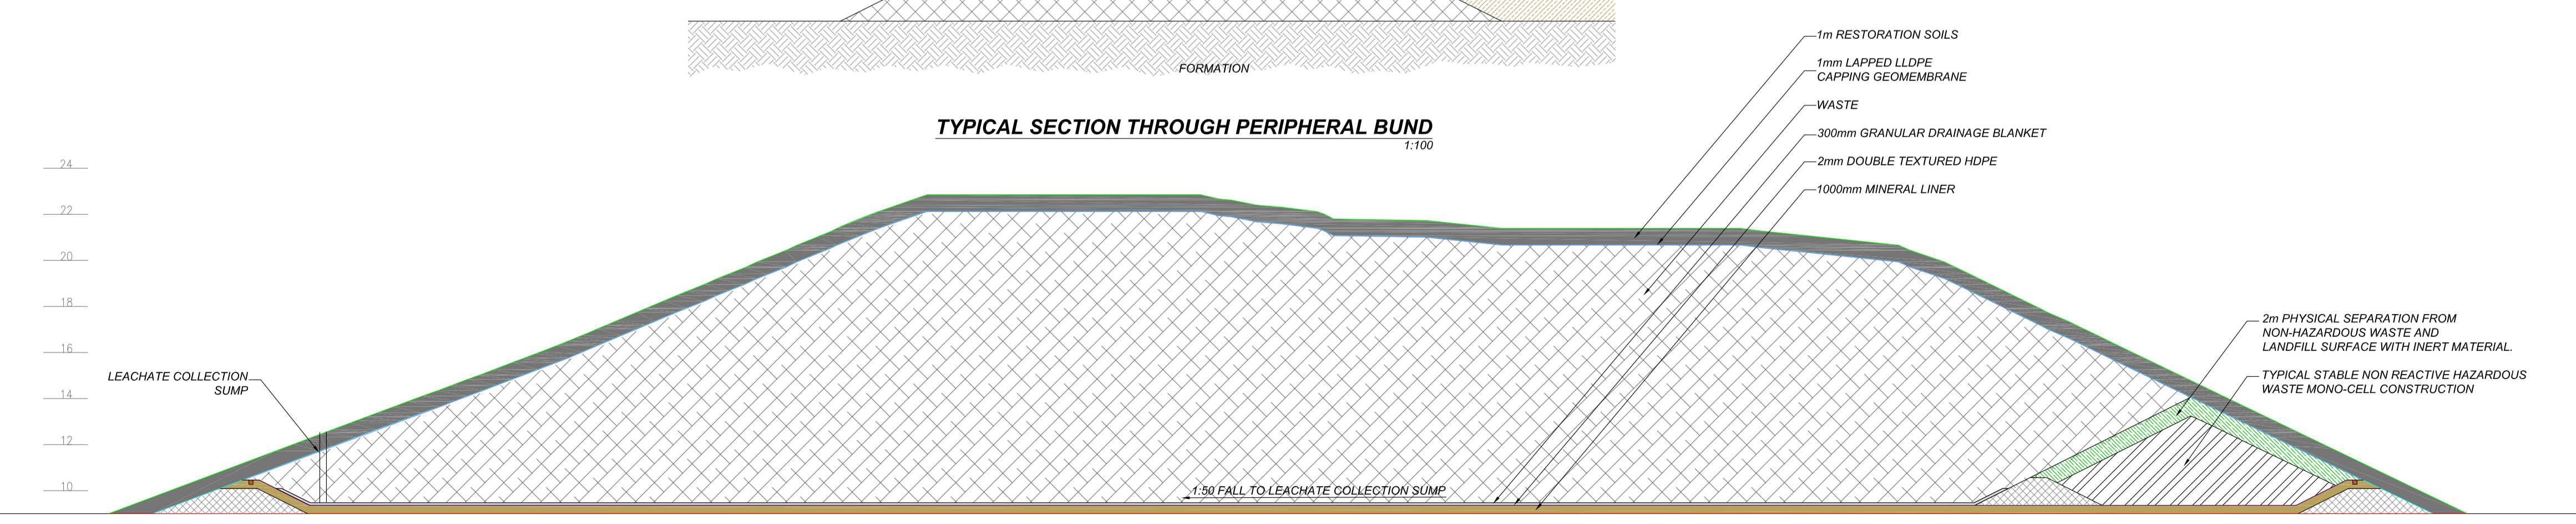
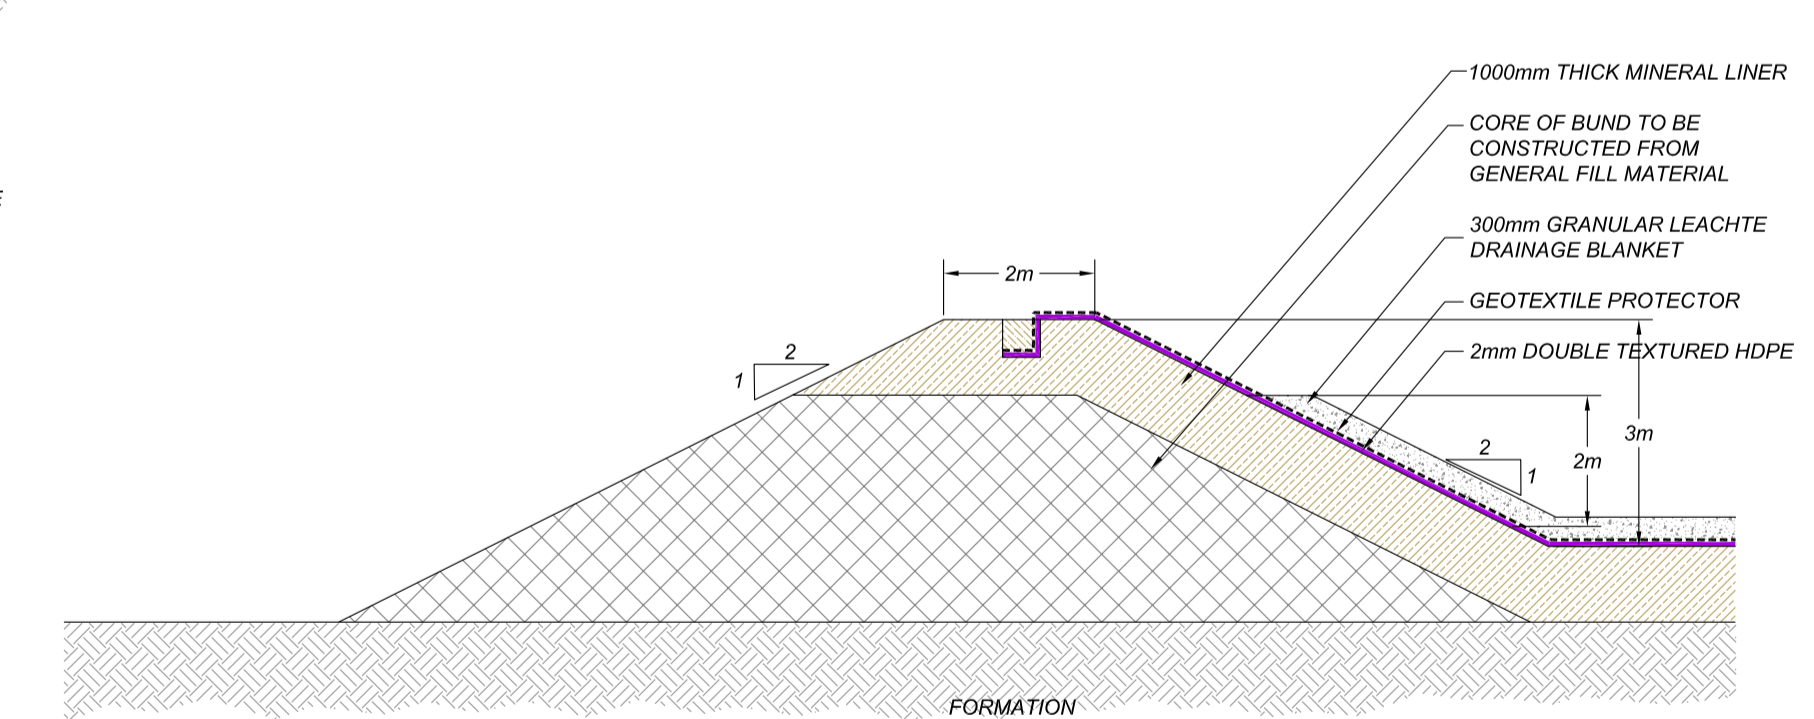
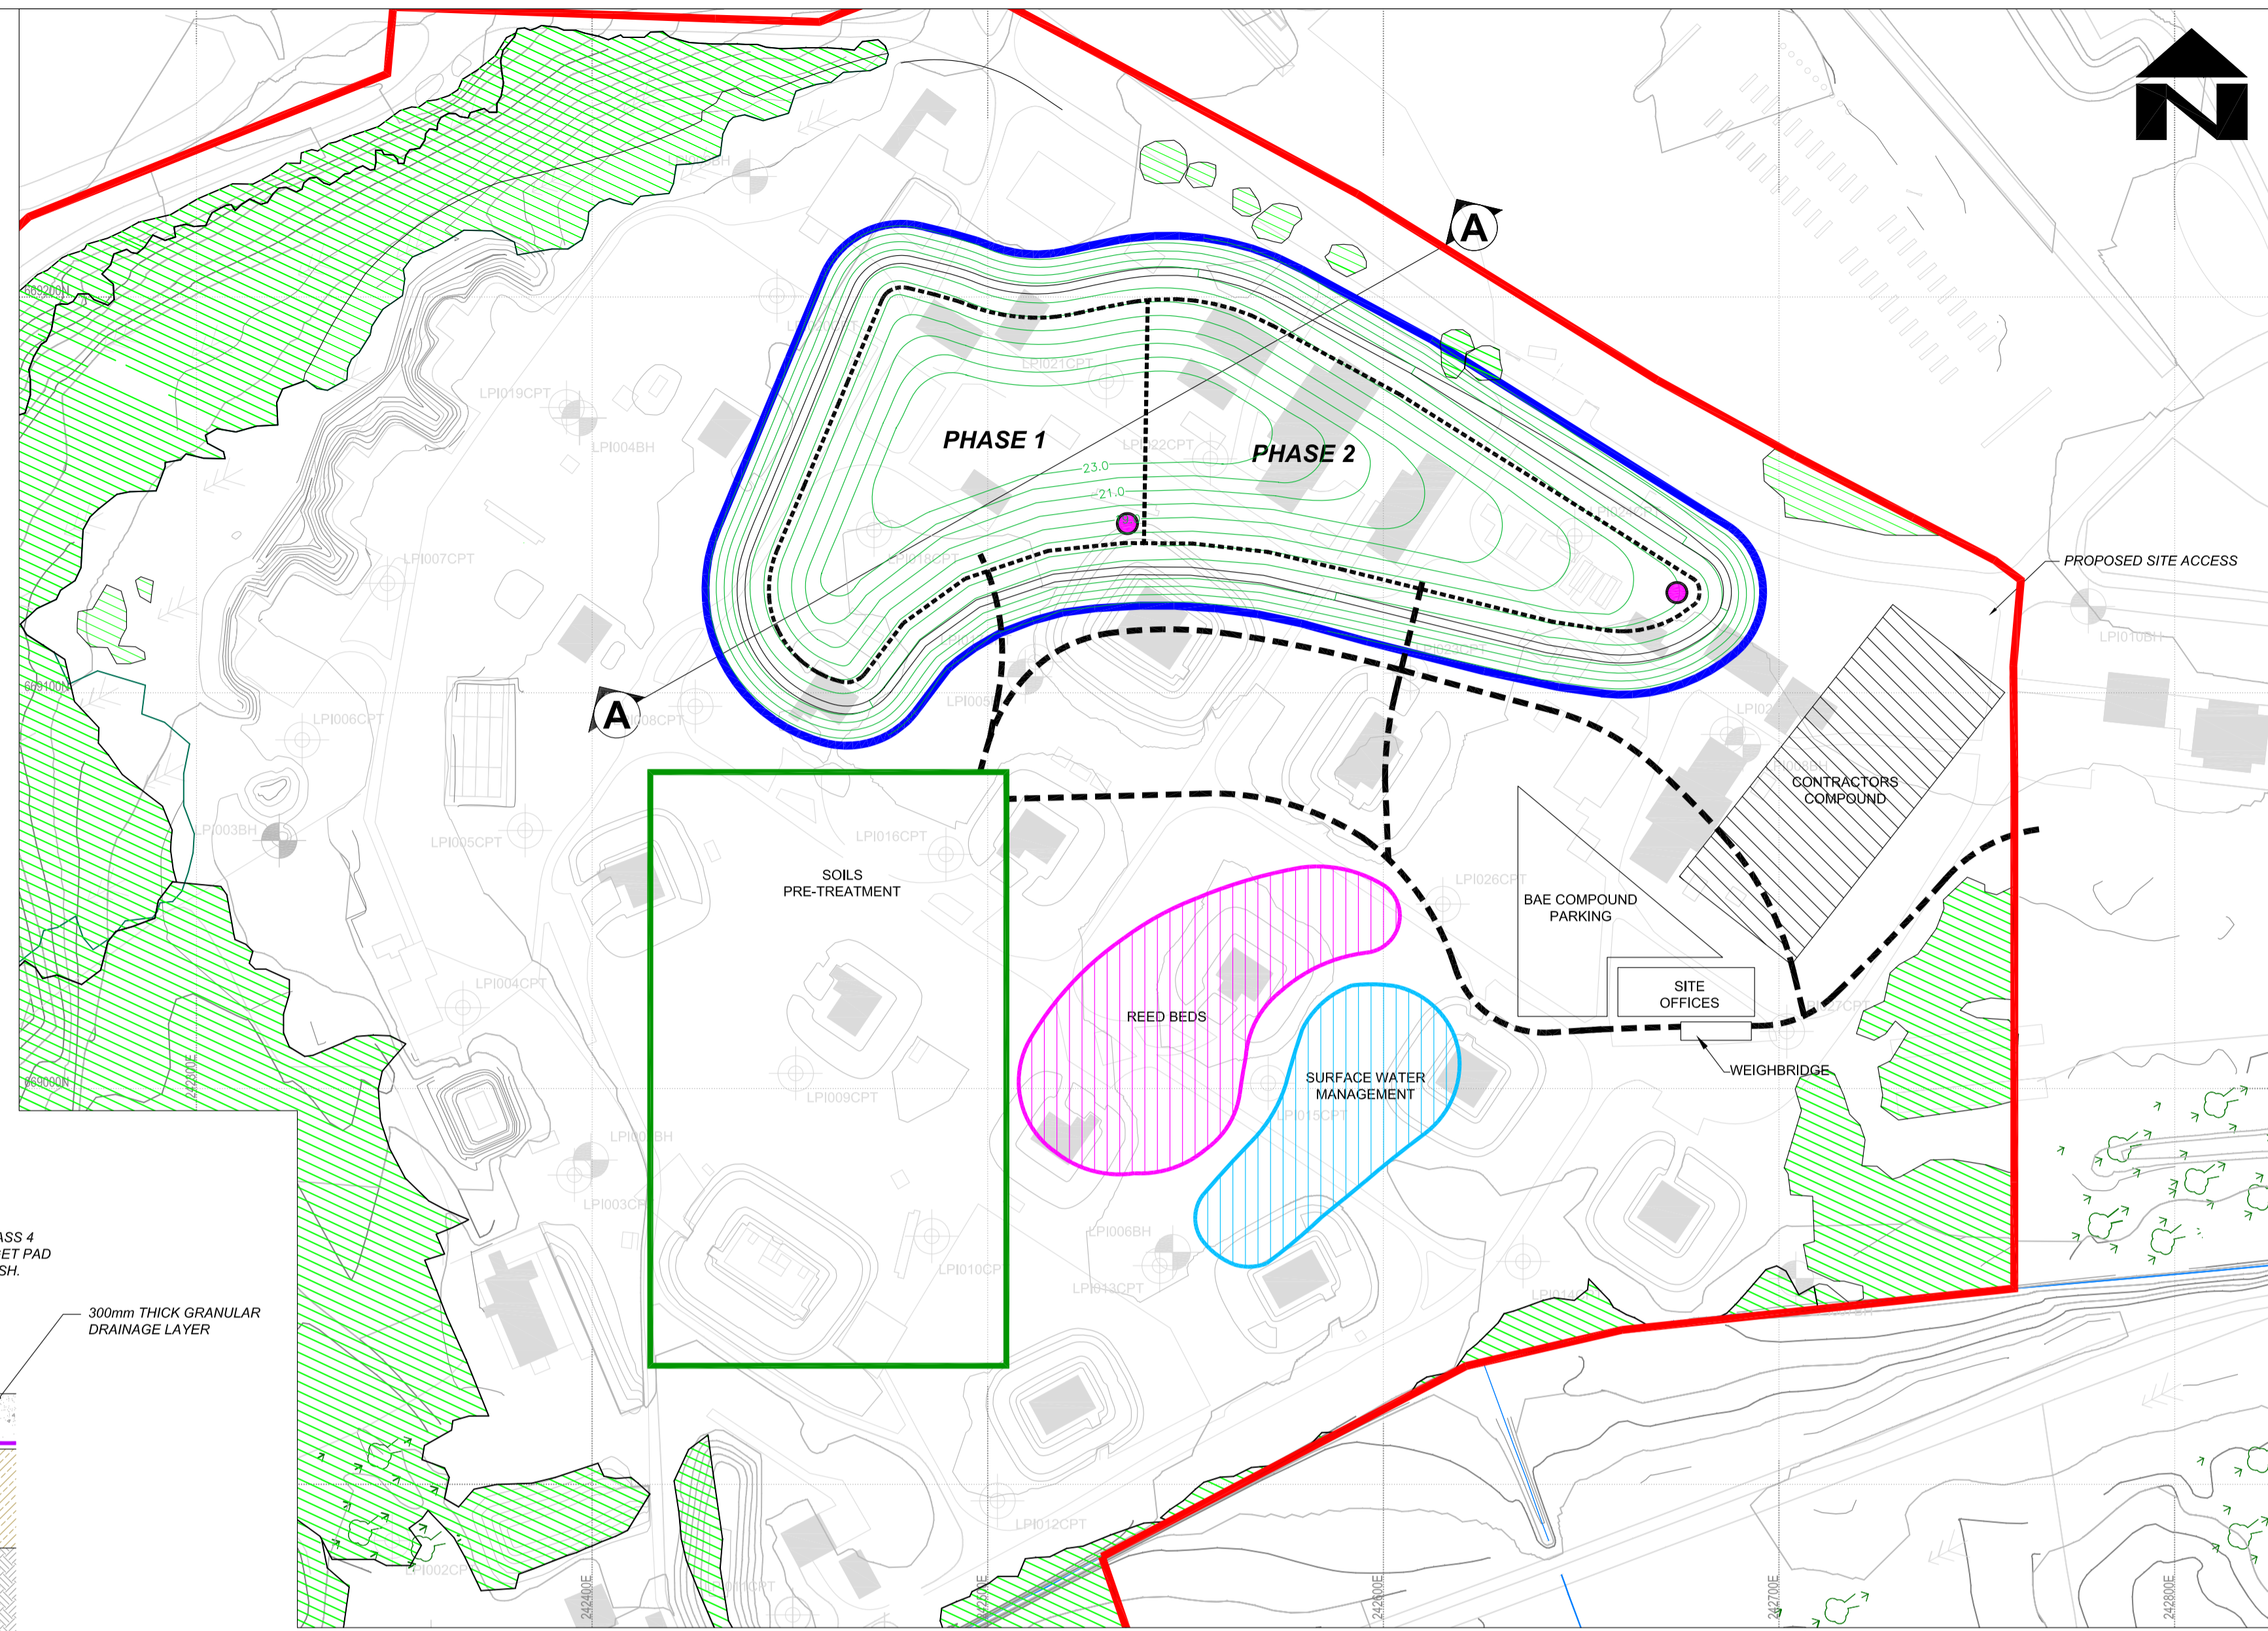
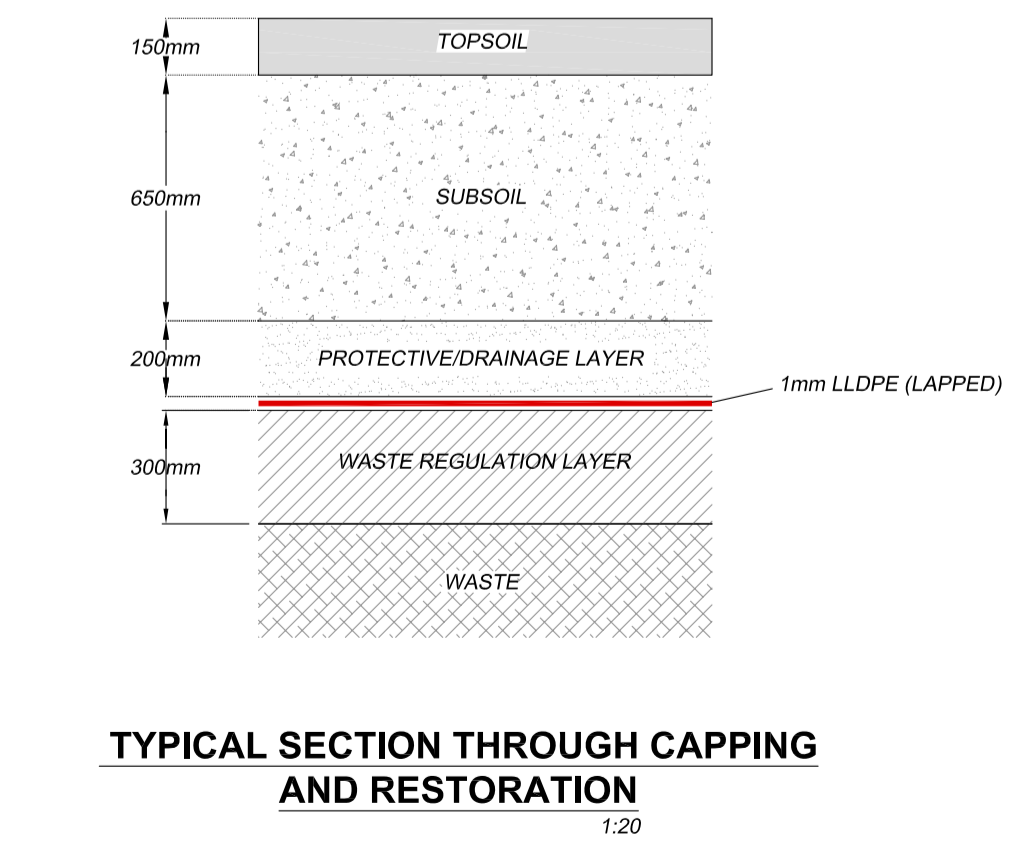


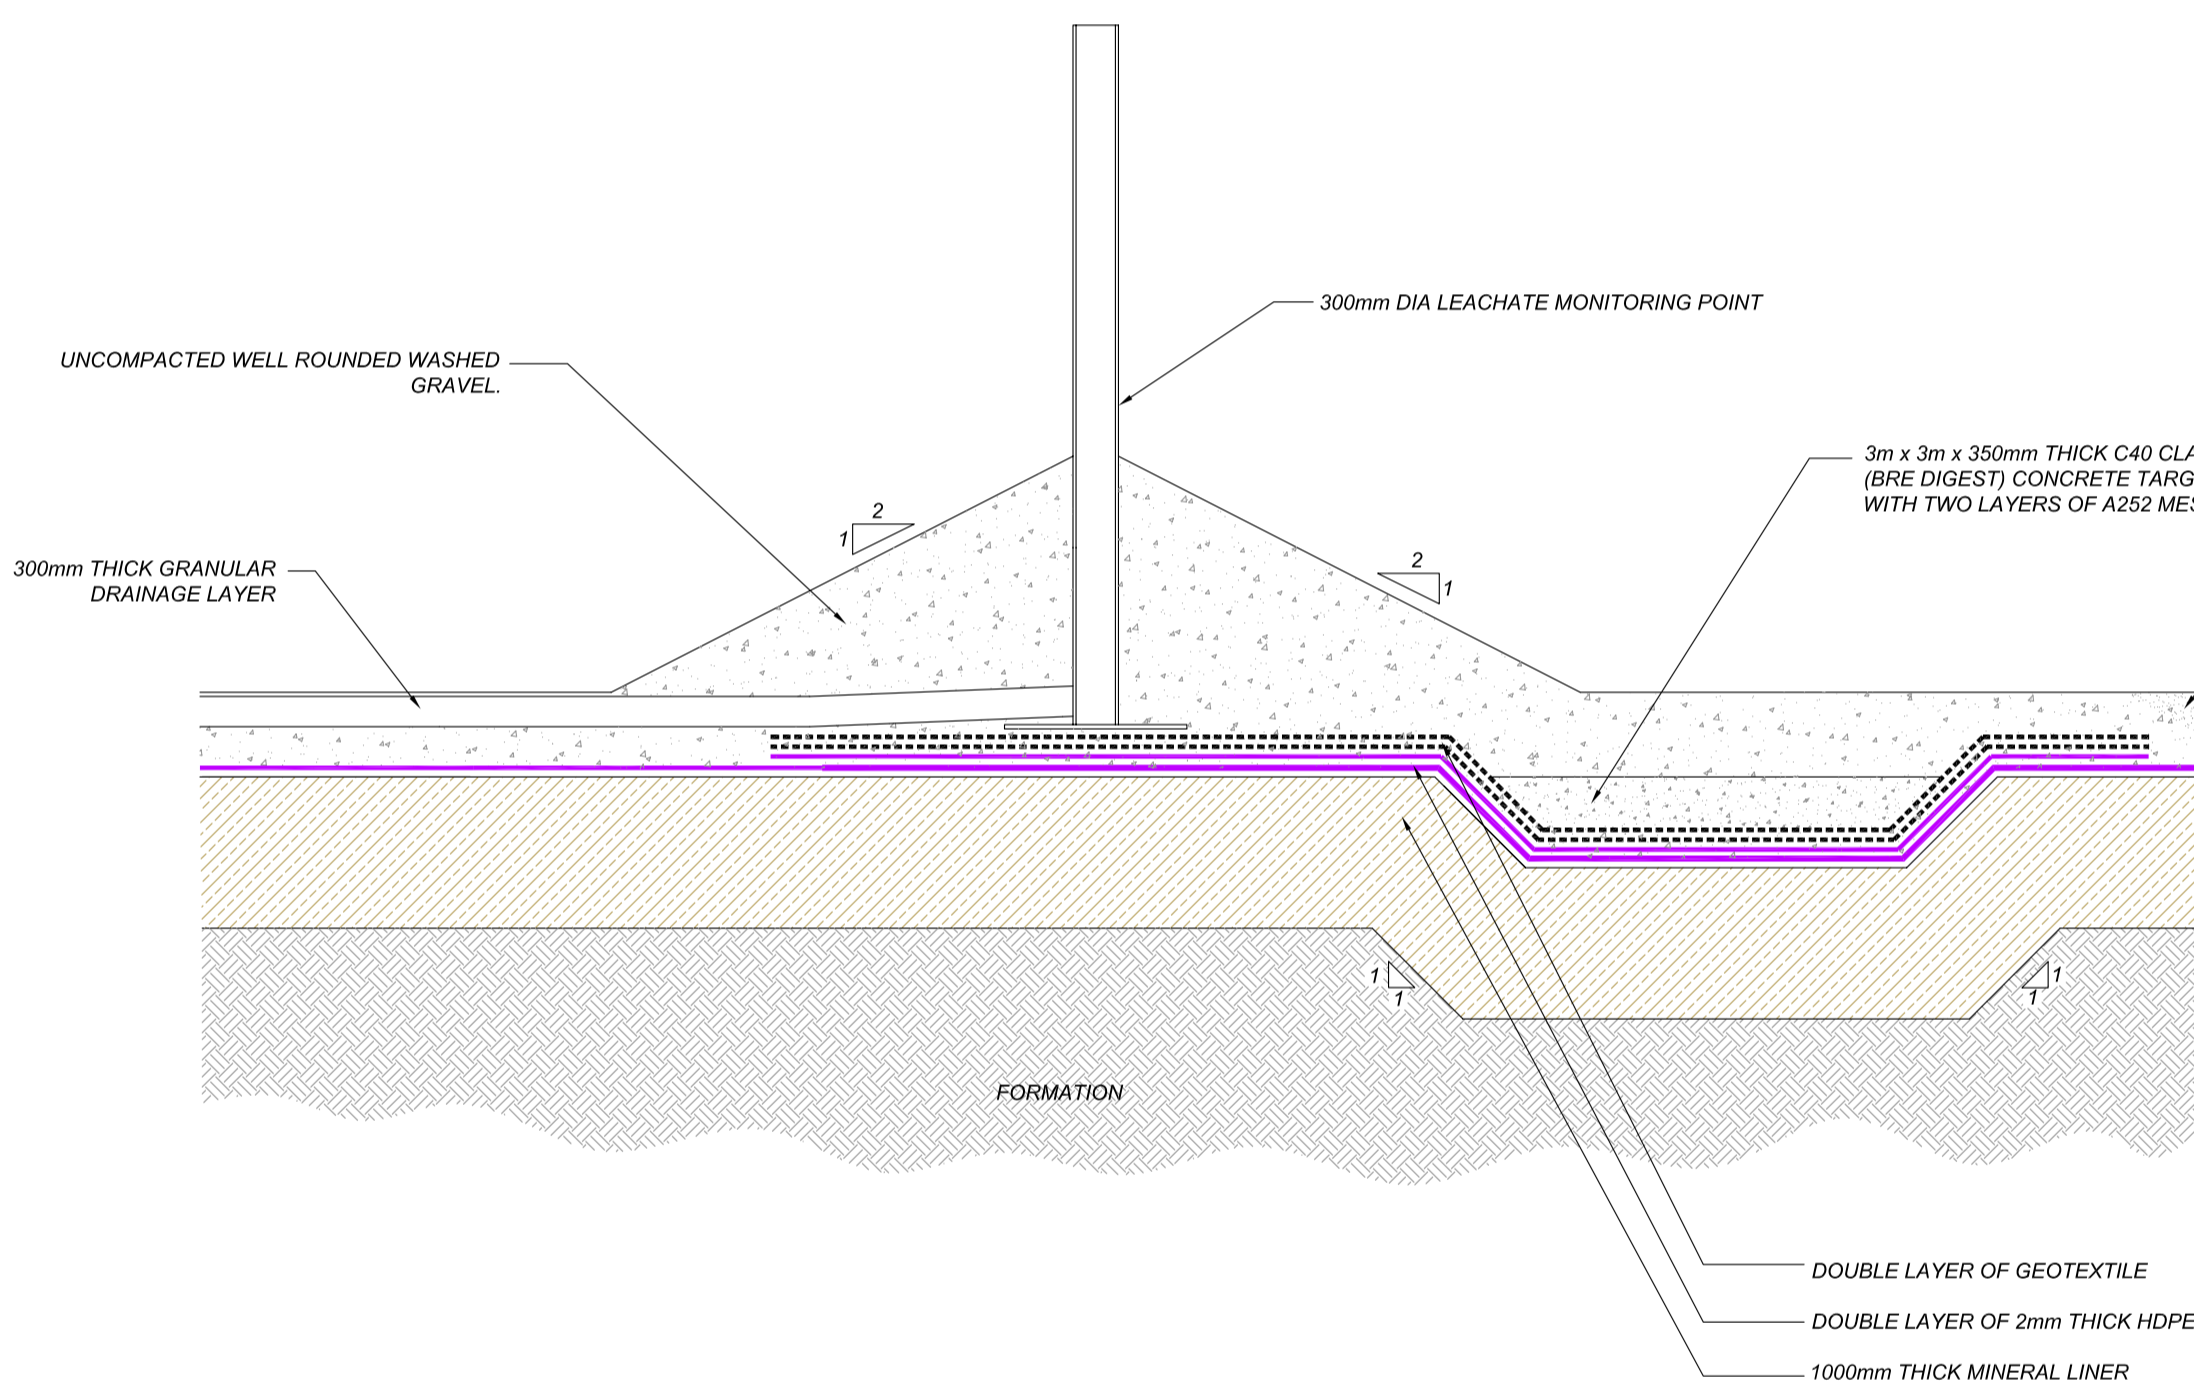

NOTES

LEGEND - PLAN

- PLANNING APPLICATION BOUNDARY
- PROPOSED LANDFILL BOUNDARY
- EXISTING GROUND CONTOURS
- PROPOSED RESTORATION CONTOURS (PRE-SETTLEMENT)
- ACCESS ROADS
- TREES
- PROVISIONAL LOCATION OF LEACHATE EXTRACTION SUMPS

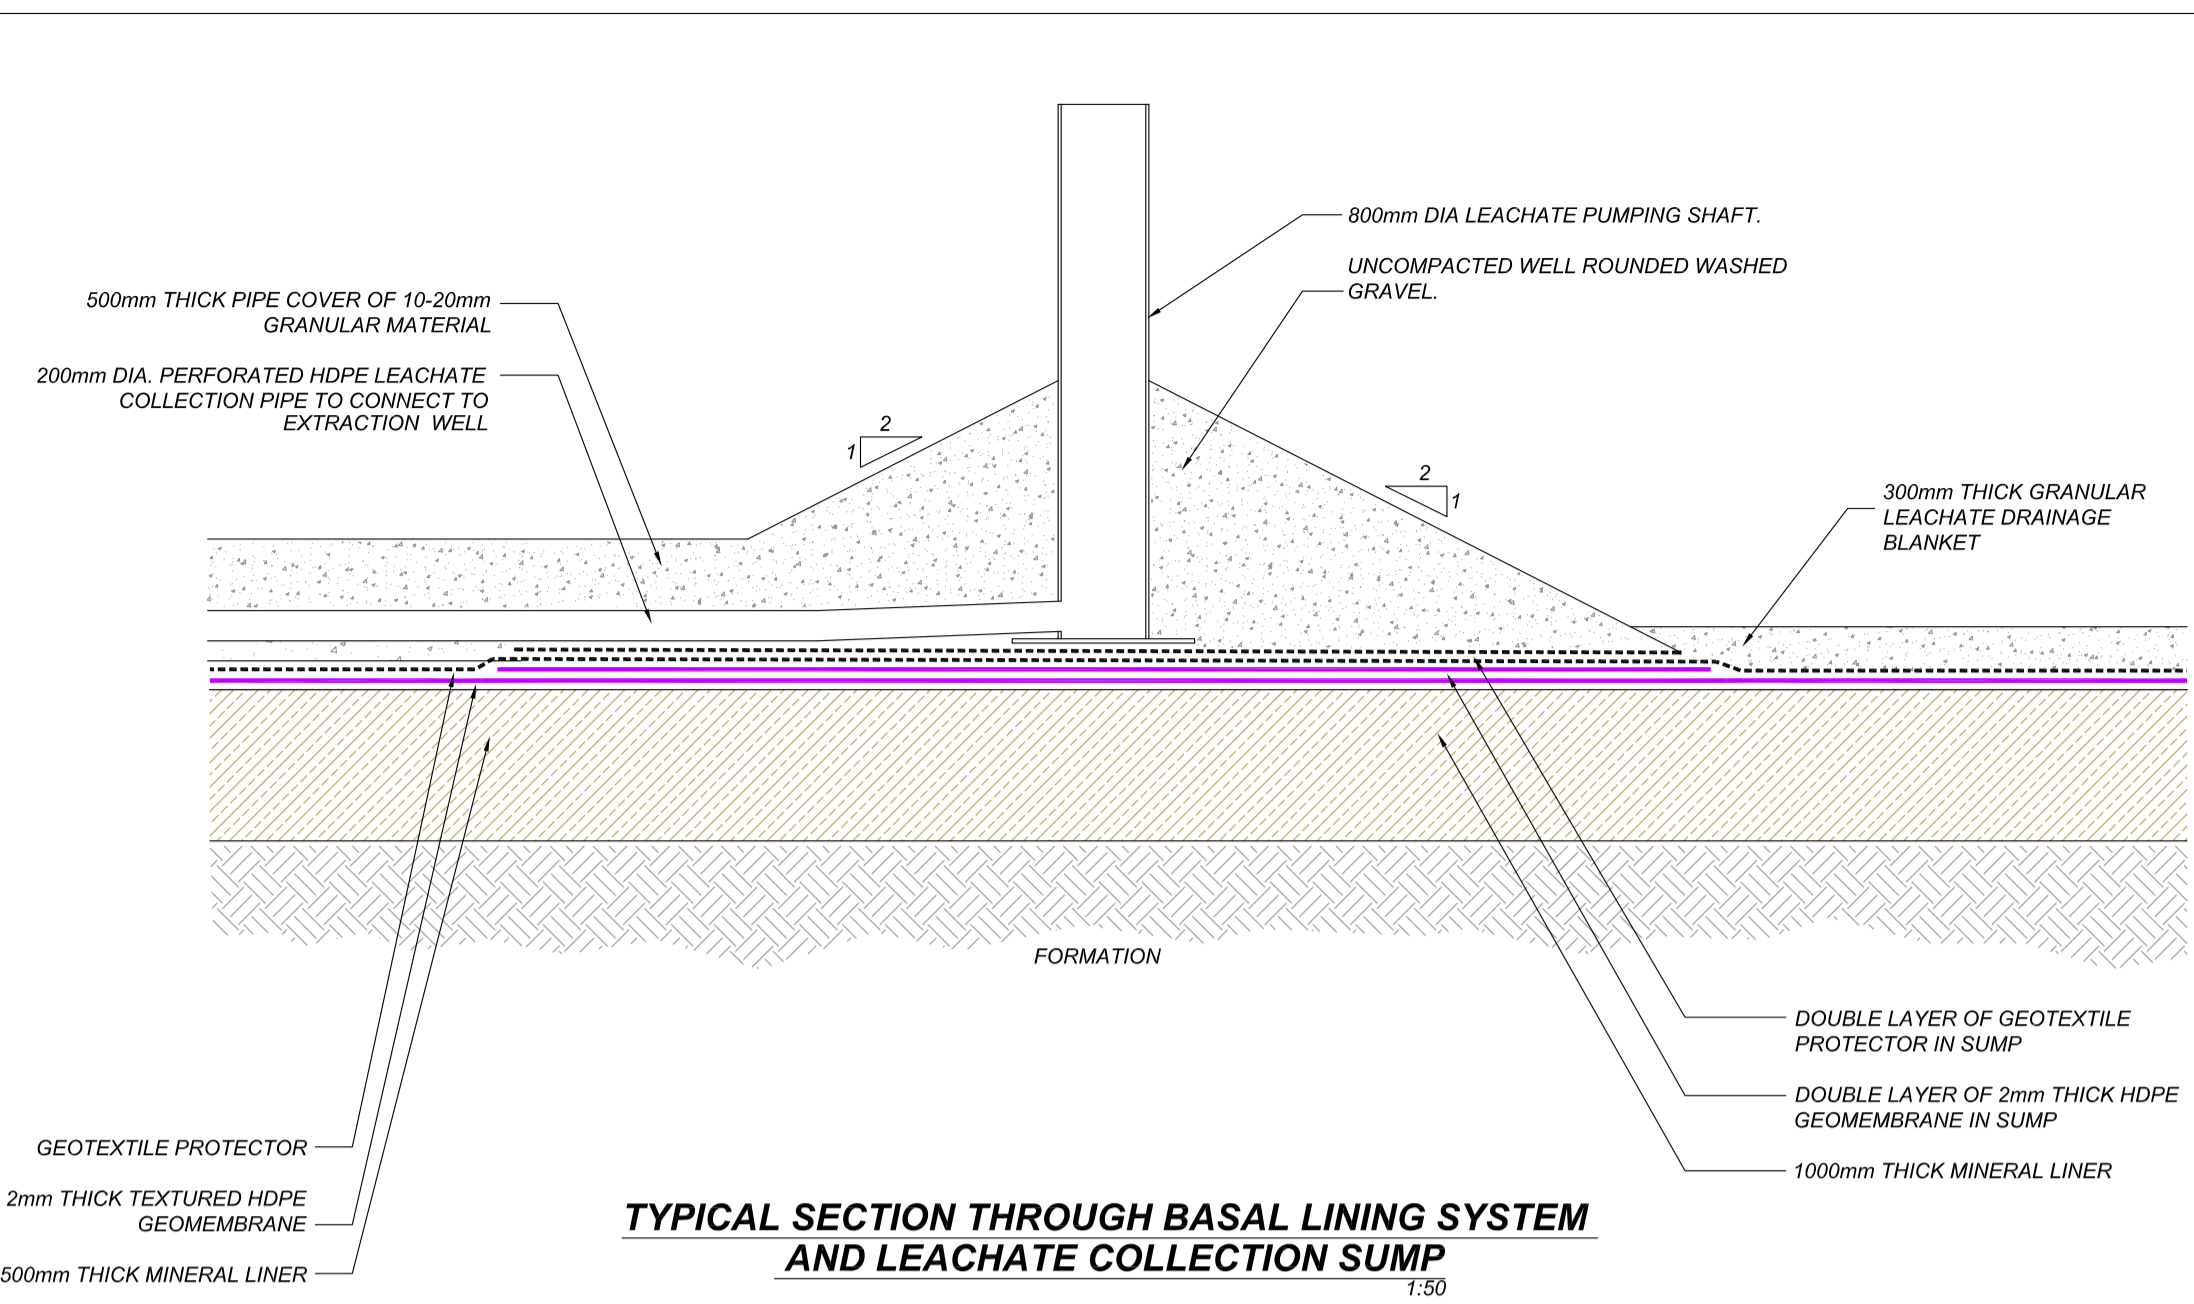

0	JUN 09	DT	
Revision	Issue Date	Issued By	Comments
BAE SYSTEMS			
Site	BISHOPTON RO		
Project	LANDFILL ENVIRONMENTAL ASSESSMENT		
Drawing	Scheme Proposals		
Date	JUNE 2009	Drawing No.	3.7
Scale	1:1,250 (PLAN)		
<small>405-0155-00009_0605_LD_3.7_0.4054G</small> THE ROUNDAL RODDINGLAW BUS. PRK GOGAR, EDINBURGH EH12 9DB T: 0131 335 6830 F: 0131 335 6831 www.slrcotland.co.uk			