


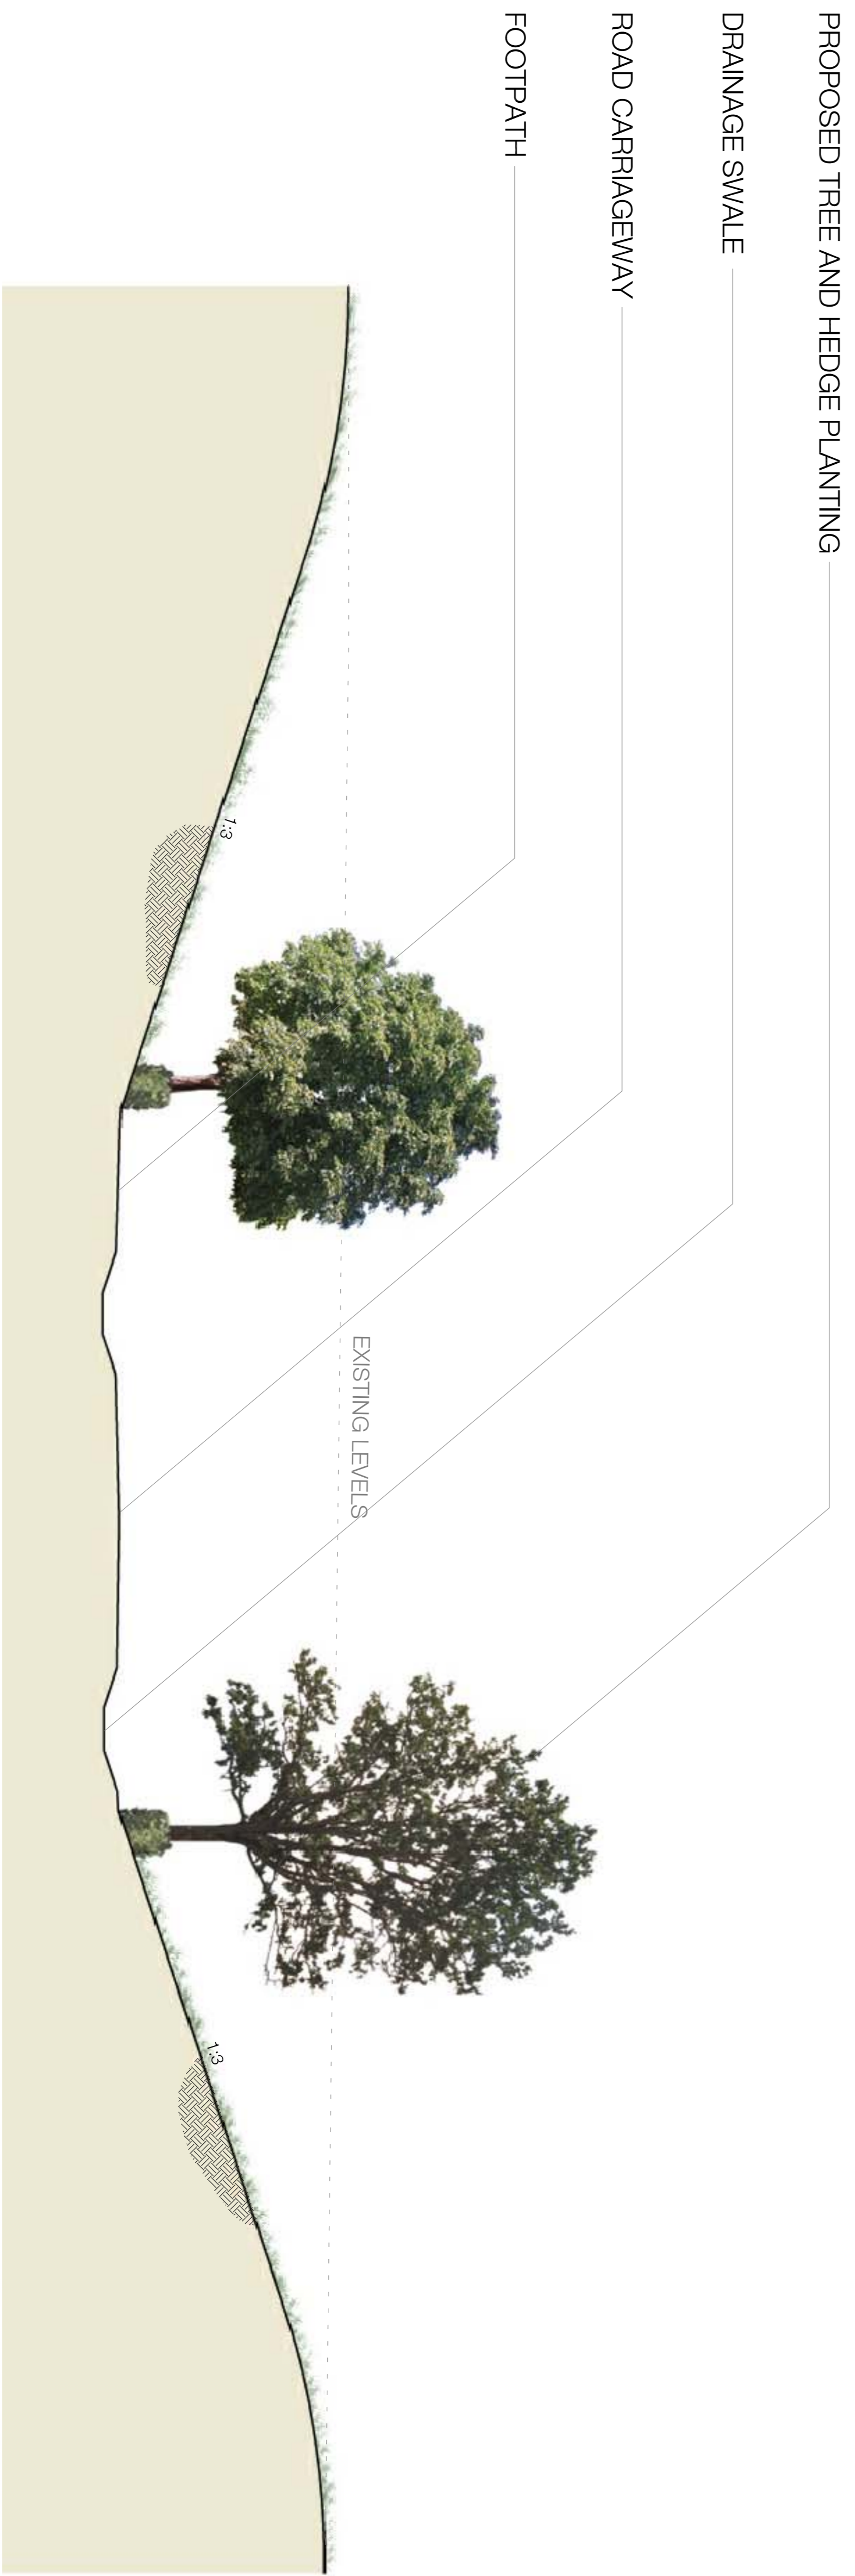

SECTION c - c
(CHAINAGE 350)



SECTION d - d
(CHAINAGE 200)

NOTES:
 REFER TO APP'D DRAWINGS SECTION c-c AND d-d FOR NORTHERN ACCESS ROAD CROSS SECTION INFORMATION.
 REFER TO DRAWING 715-423 FOR NORTHERN ACCESS ROAD PLANNING SCHEDULE.
 REFER TO DRAWING 715-429 FOR NORTHERN ACCESS ROAD GENERAL ARRANGEMENT AND SECTION LOCATIONS.
 REFER TO NORTHERN ACCESS ROAD BADGER CROSSINGS DOCUMENT FOR BADGER CROSSING DETAIL SECTIONS.

Cass ASSOCIATES architects interior design planning landscape *so 0421*	Studio: 201, The Brewery 82 Mount Street Liverpool L3 5YU Tel: 0151 707 0882 W: www.cassassociates.co.uk	drawing title NORTHERN ACCESS ROAD LANDSCAPE SECTIONS (SHEET 2 OF 2)
	client BAE SYSTEMS project ROYAL ORDNANCE BISHOPTON	scale @ A1 1:100 date 06/10/11 dm MW dk'd SR

purpose
PLANNING