
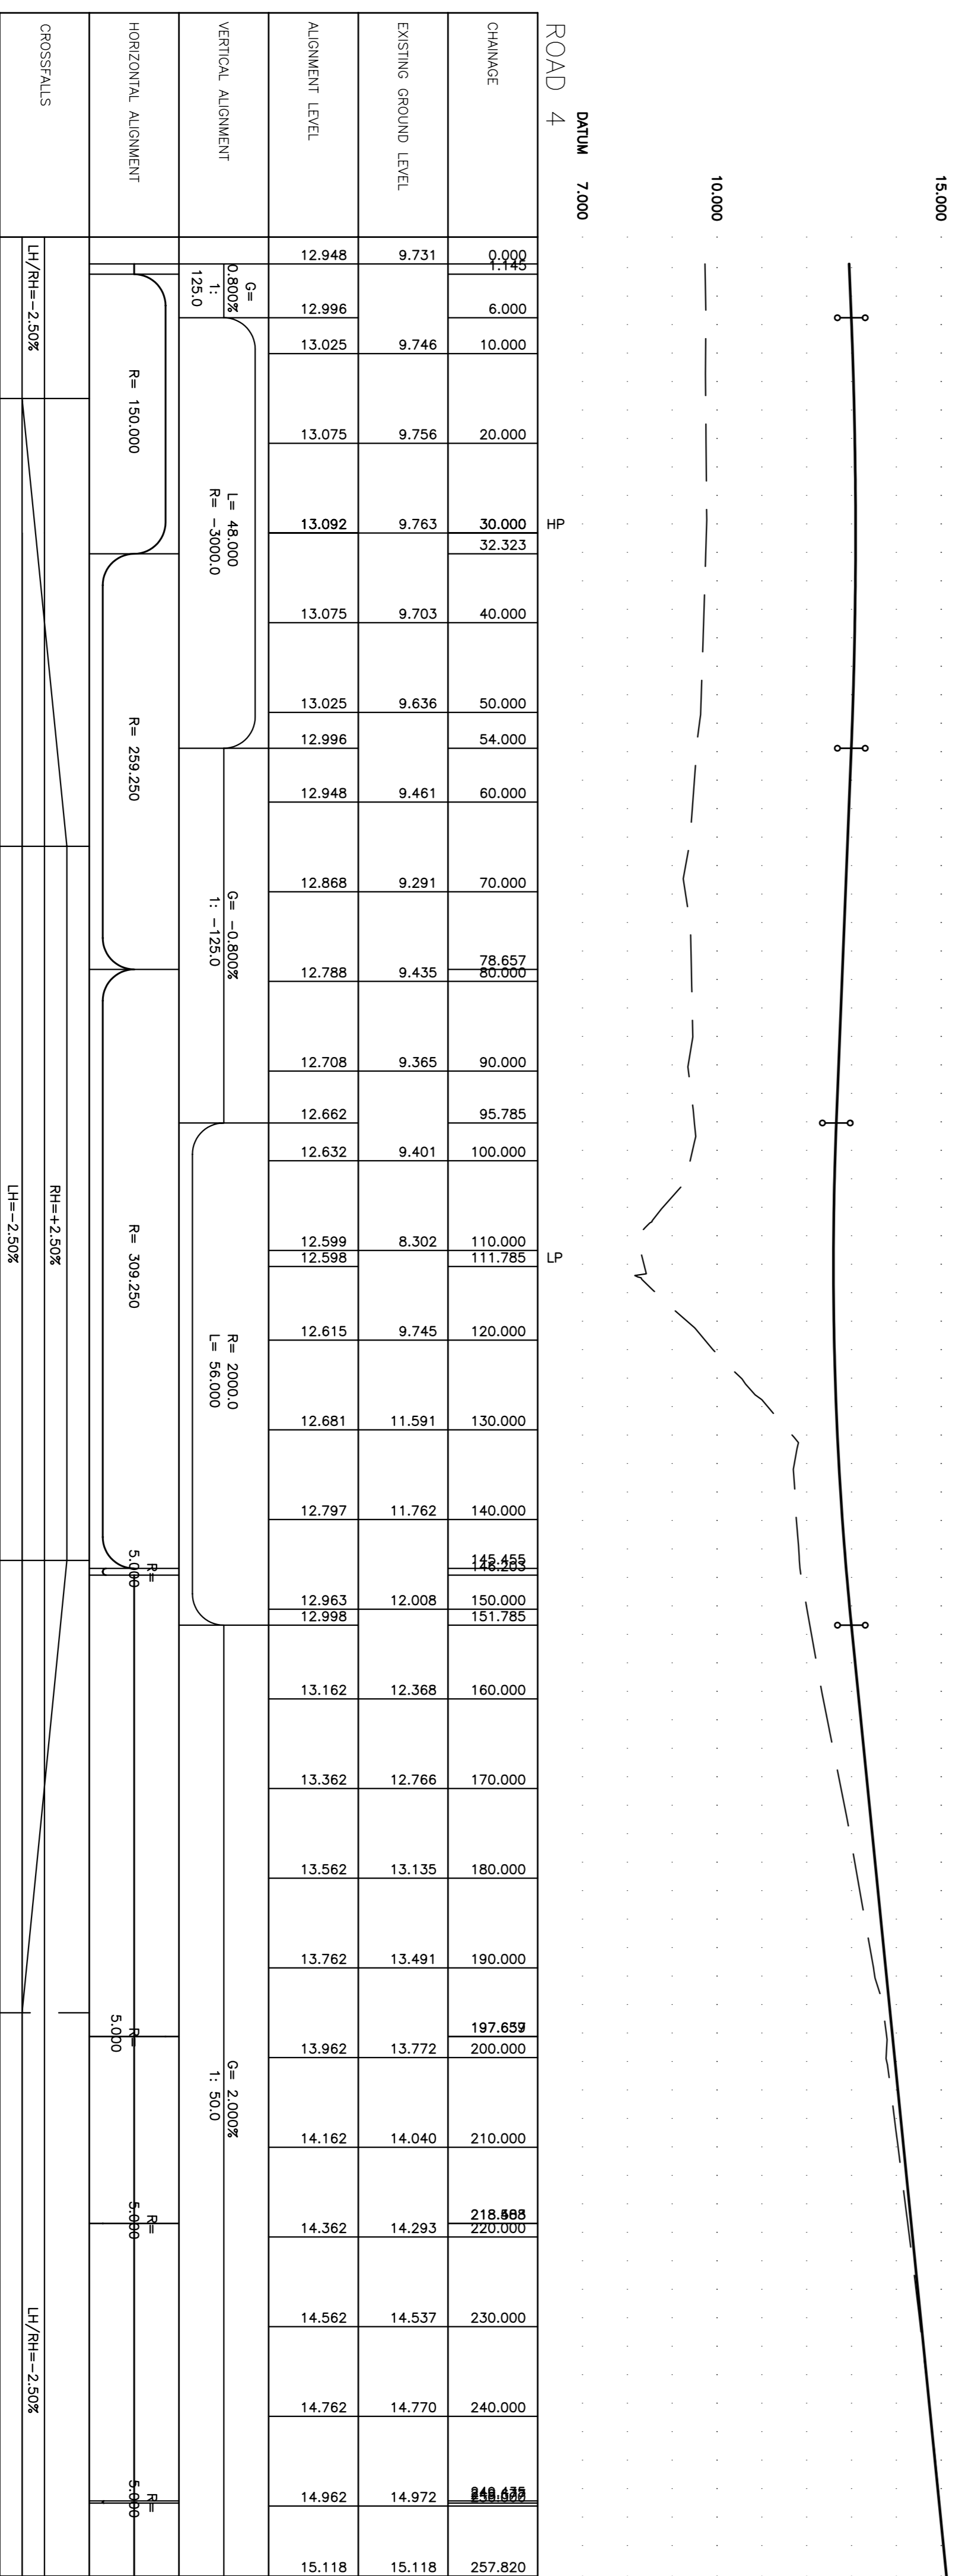


NOTES

1. ALL LEVELS ARE IN METRES RELATED TO O.D.
2. THE SPECIFICATION FOR THIS PROJECT IS THE SPECIFICATION FOR HIGHWAY WORKS

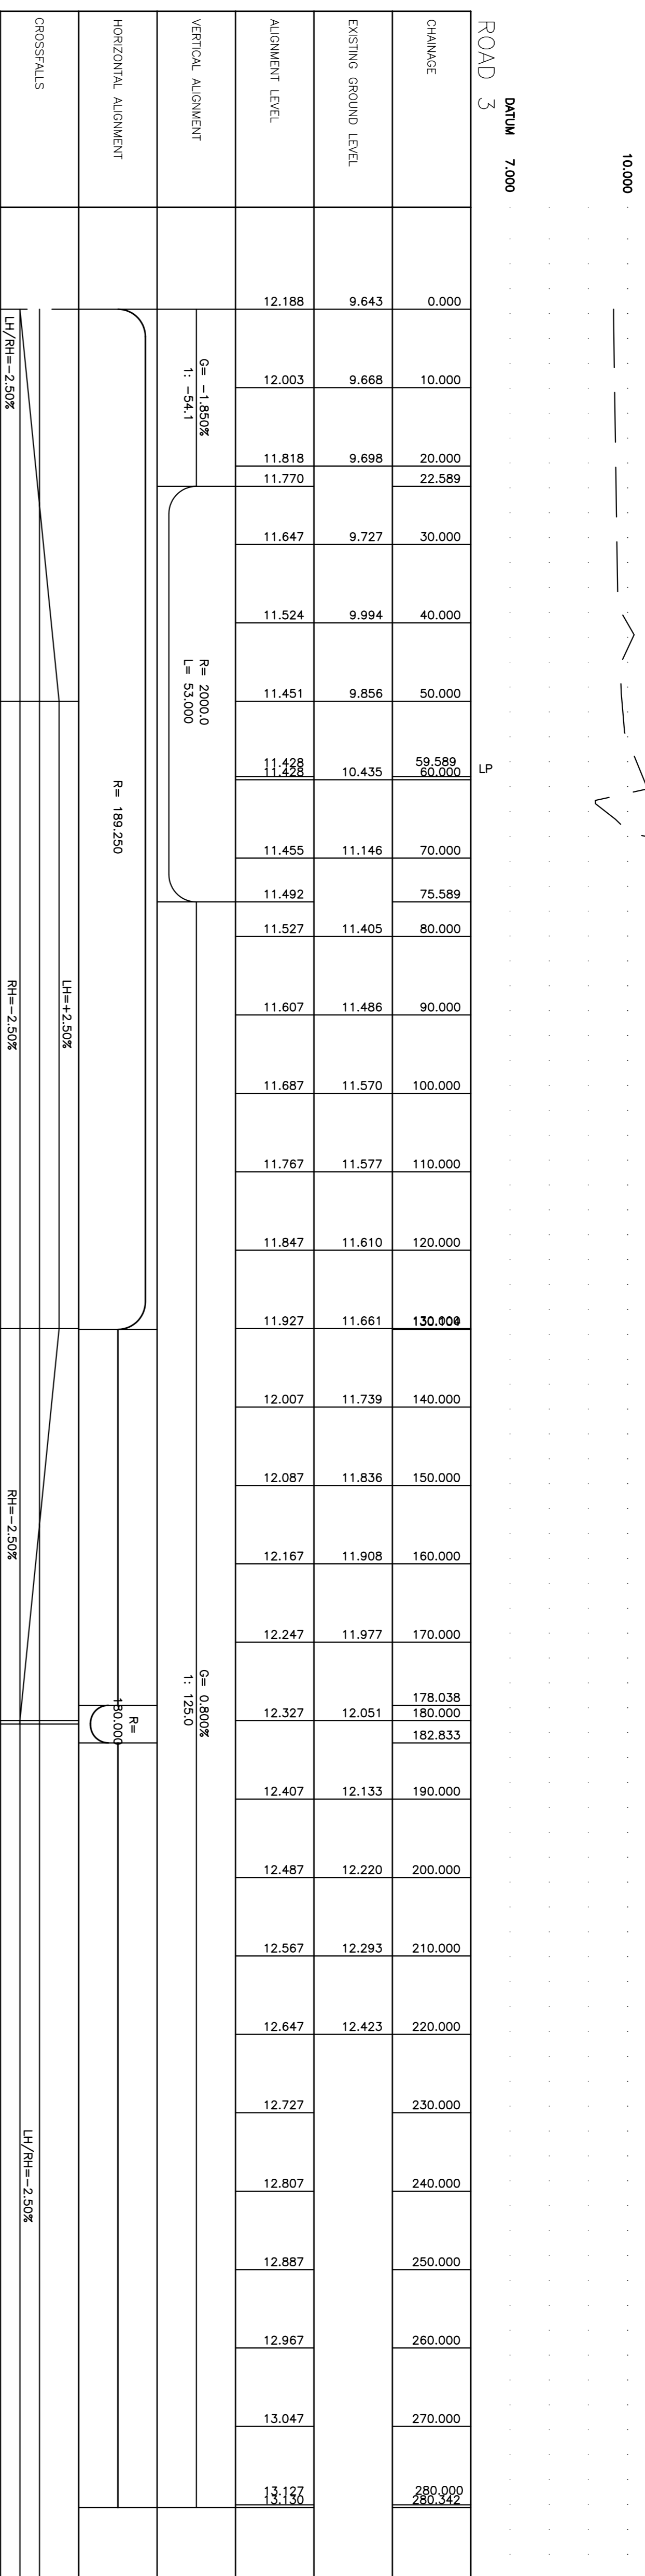

Drawing Title  
VERTICAL PROFILES  
SHEET 2 OF 2

Project  
M8 BISHOPTON INTERCHANGE  
OFF RAMP

Client  
REDROW HOMES (SCOTLAND) LTD

Rev	Revision details	By	Checked	Date

Drawn	Checked
S.L.	AAT

Date: 21.08.06

Scale: H-1:500 V-1:100

Project No: 06614/100/203

Company: DOUGALL BAILLIE ASSOCIATES

Services: CONSULTING ENGINEERS

Specialisms: Civil - Structural - Transportation

Address: 2, Ashfield Road, East Kilbride, G75 0RA

Tel: 01355 284480

Fax: 01355 221981

DO NOT scale from this drawing

