

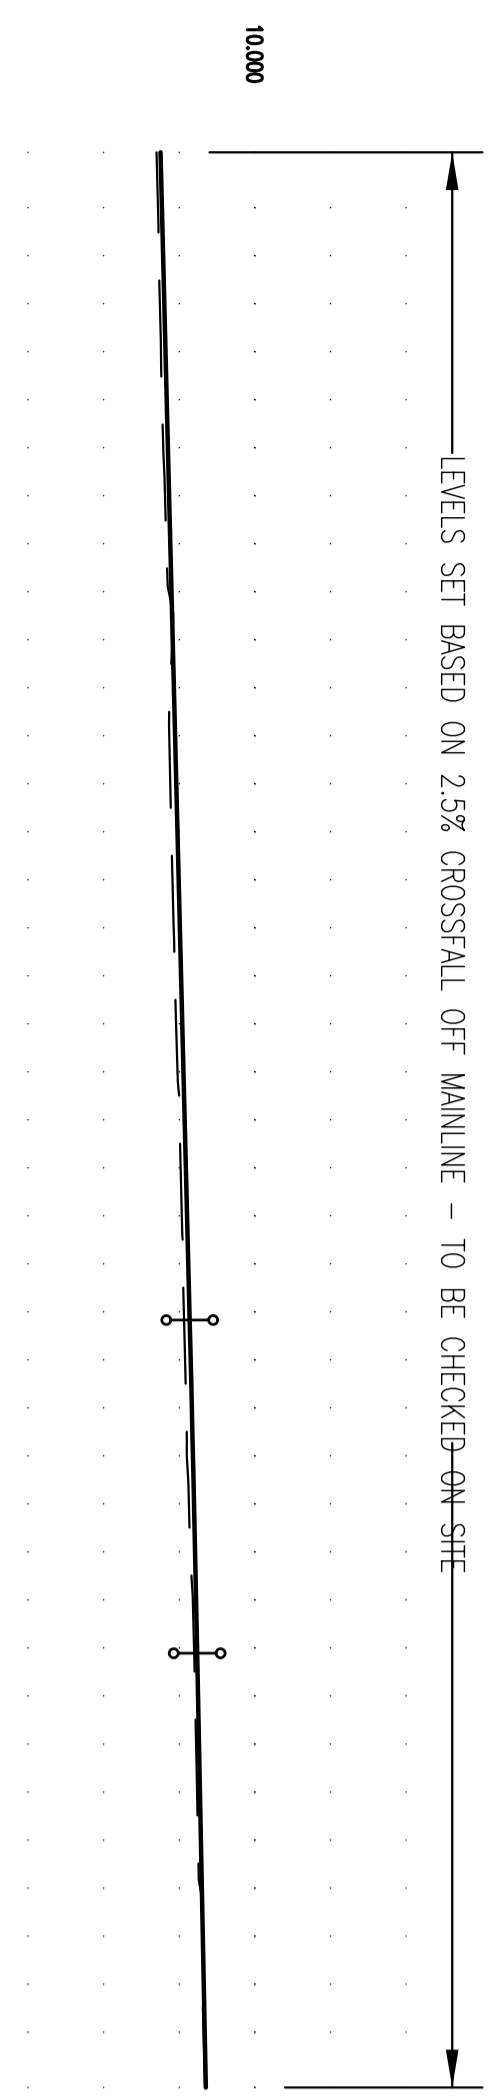



NOTES
 1. ALL LEVELS ARE IN METRES RELATED TO O.D.
 2. THE SPECIFICATION FOR THIS PROJECT IS THE SPECIFICATION FOR HIGHWAY WORKS

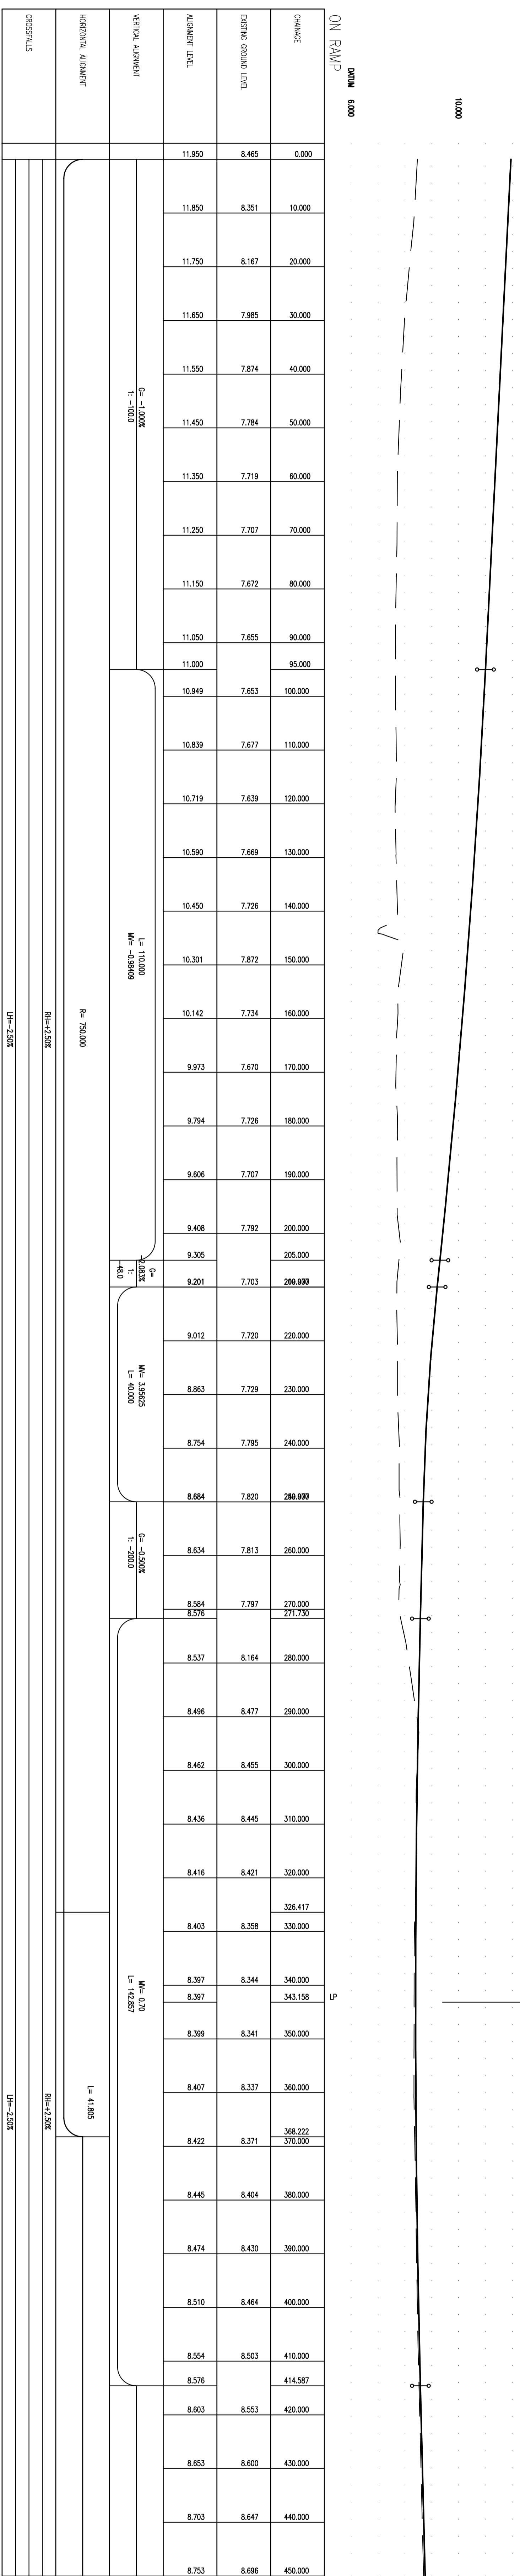


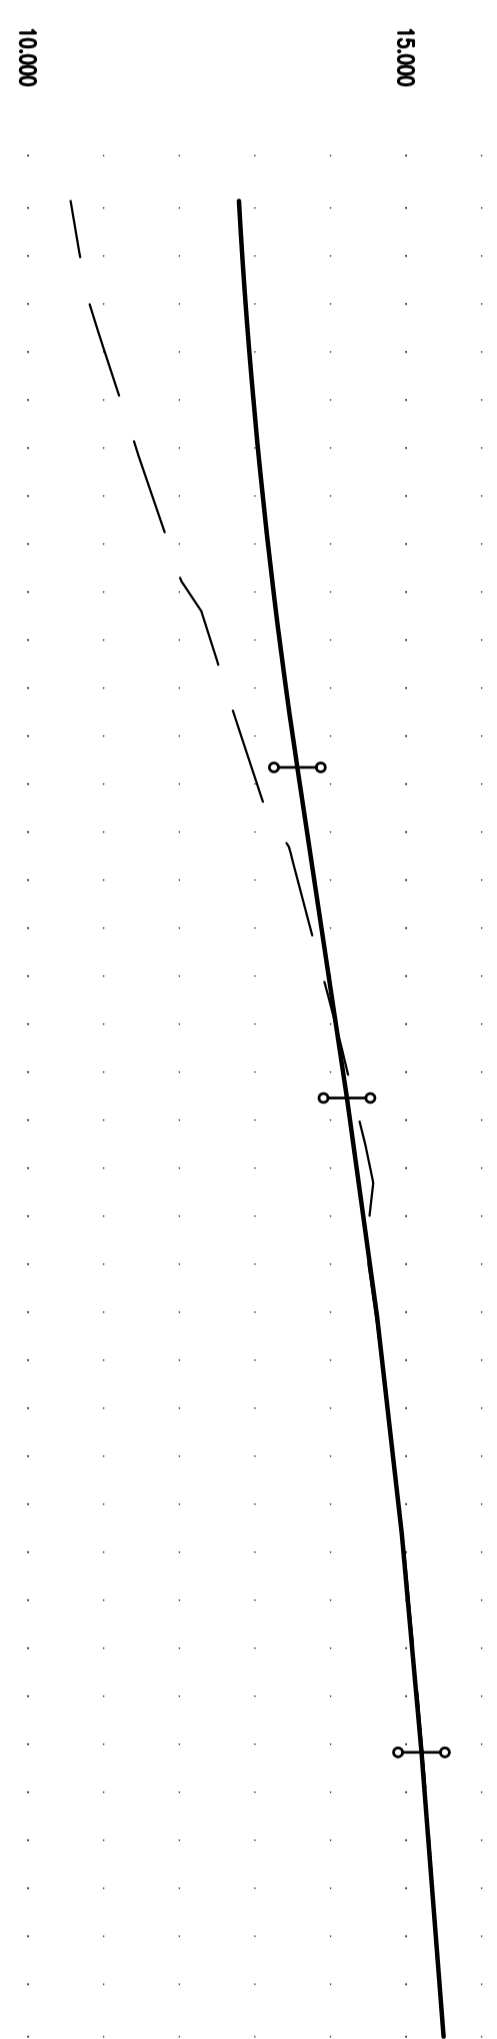

CHANGEP	EXISTING DRAINAGE LEVEL	ADJUSTMENT LEVEL
0.000	10.563	12.260
10.000	11.014	12.828
20.000	11.674	13.115
30.000	12.472	13.353
37.465		13.543
40.000	13.122	13.639
42.176		13.639
50.000	13.945	13.639
58.328	14.350	14.219
60.000	14.495	14.438
70.000	14.495	14.525
80.000	14.674	14.768
90.000	14.661	14.983
100.000	15.174	15.193
100.000	15.205	15.205
110.000	15.530	15.520
111.778		15.478
120.000	15.475	15.498

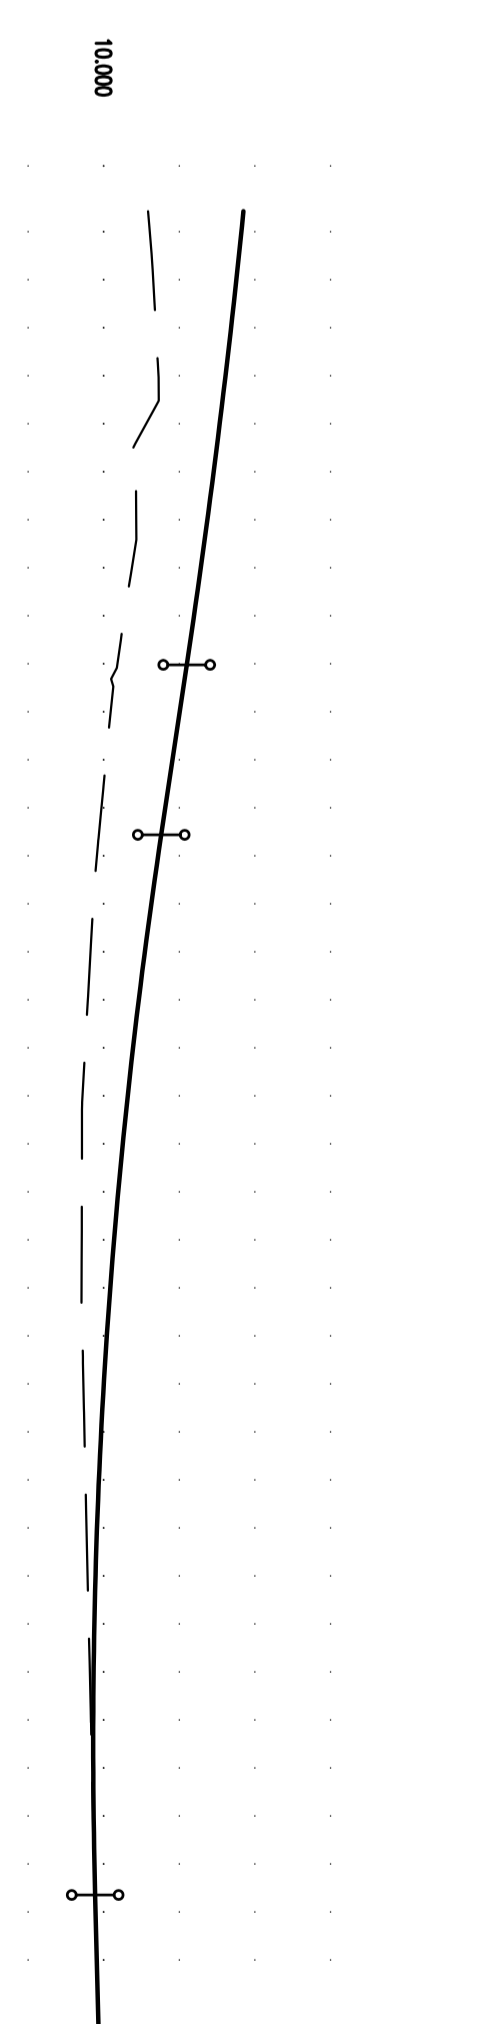


DRAFT

Revision details

No.	Description	By	Checked

REDROW HOMES (SCOTLAND) LTD

Project: M8 BISHOPTON INTERCHANGE ON RAMP

Drawing Title: VERTICAL PROFILES

Date	Scale	Drawn	Checked
21.08.06	H=1:500 V=1:100	SL	AAT
21.08.06	06814/100/103		

DOUGALL BAILLIE ASSOCIATES
 CONSULTING ENGINEERS
 3 Dundas Road, Glasgow G2 3JF
 Tel: 01235 25440
 Fax: 01235 25491

BVA

DO NOT scale from this drawing