


SCALE 1:25,000

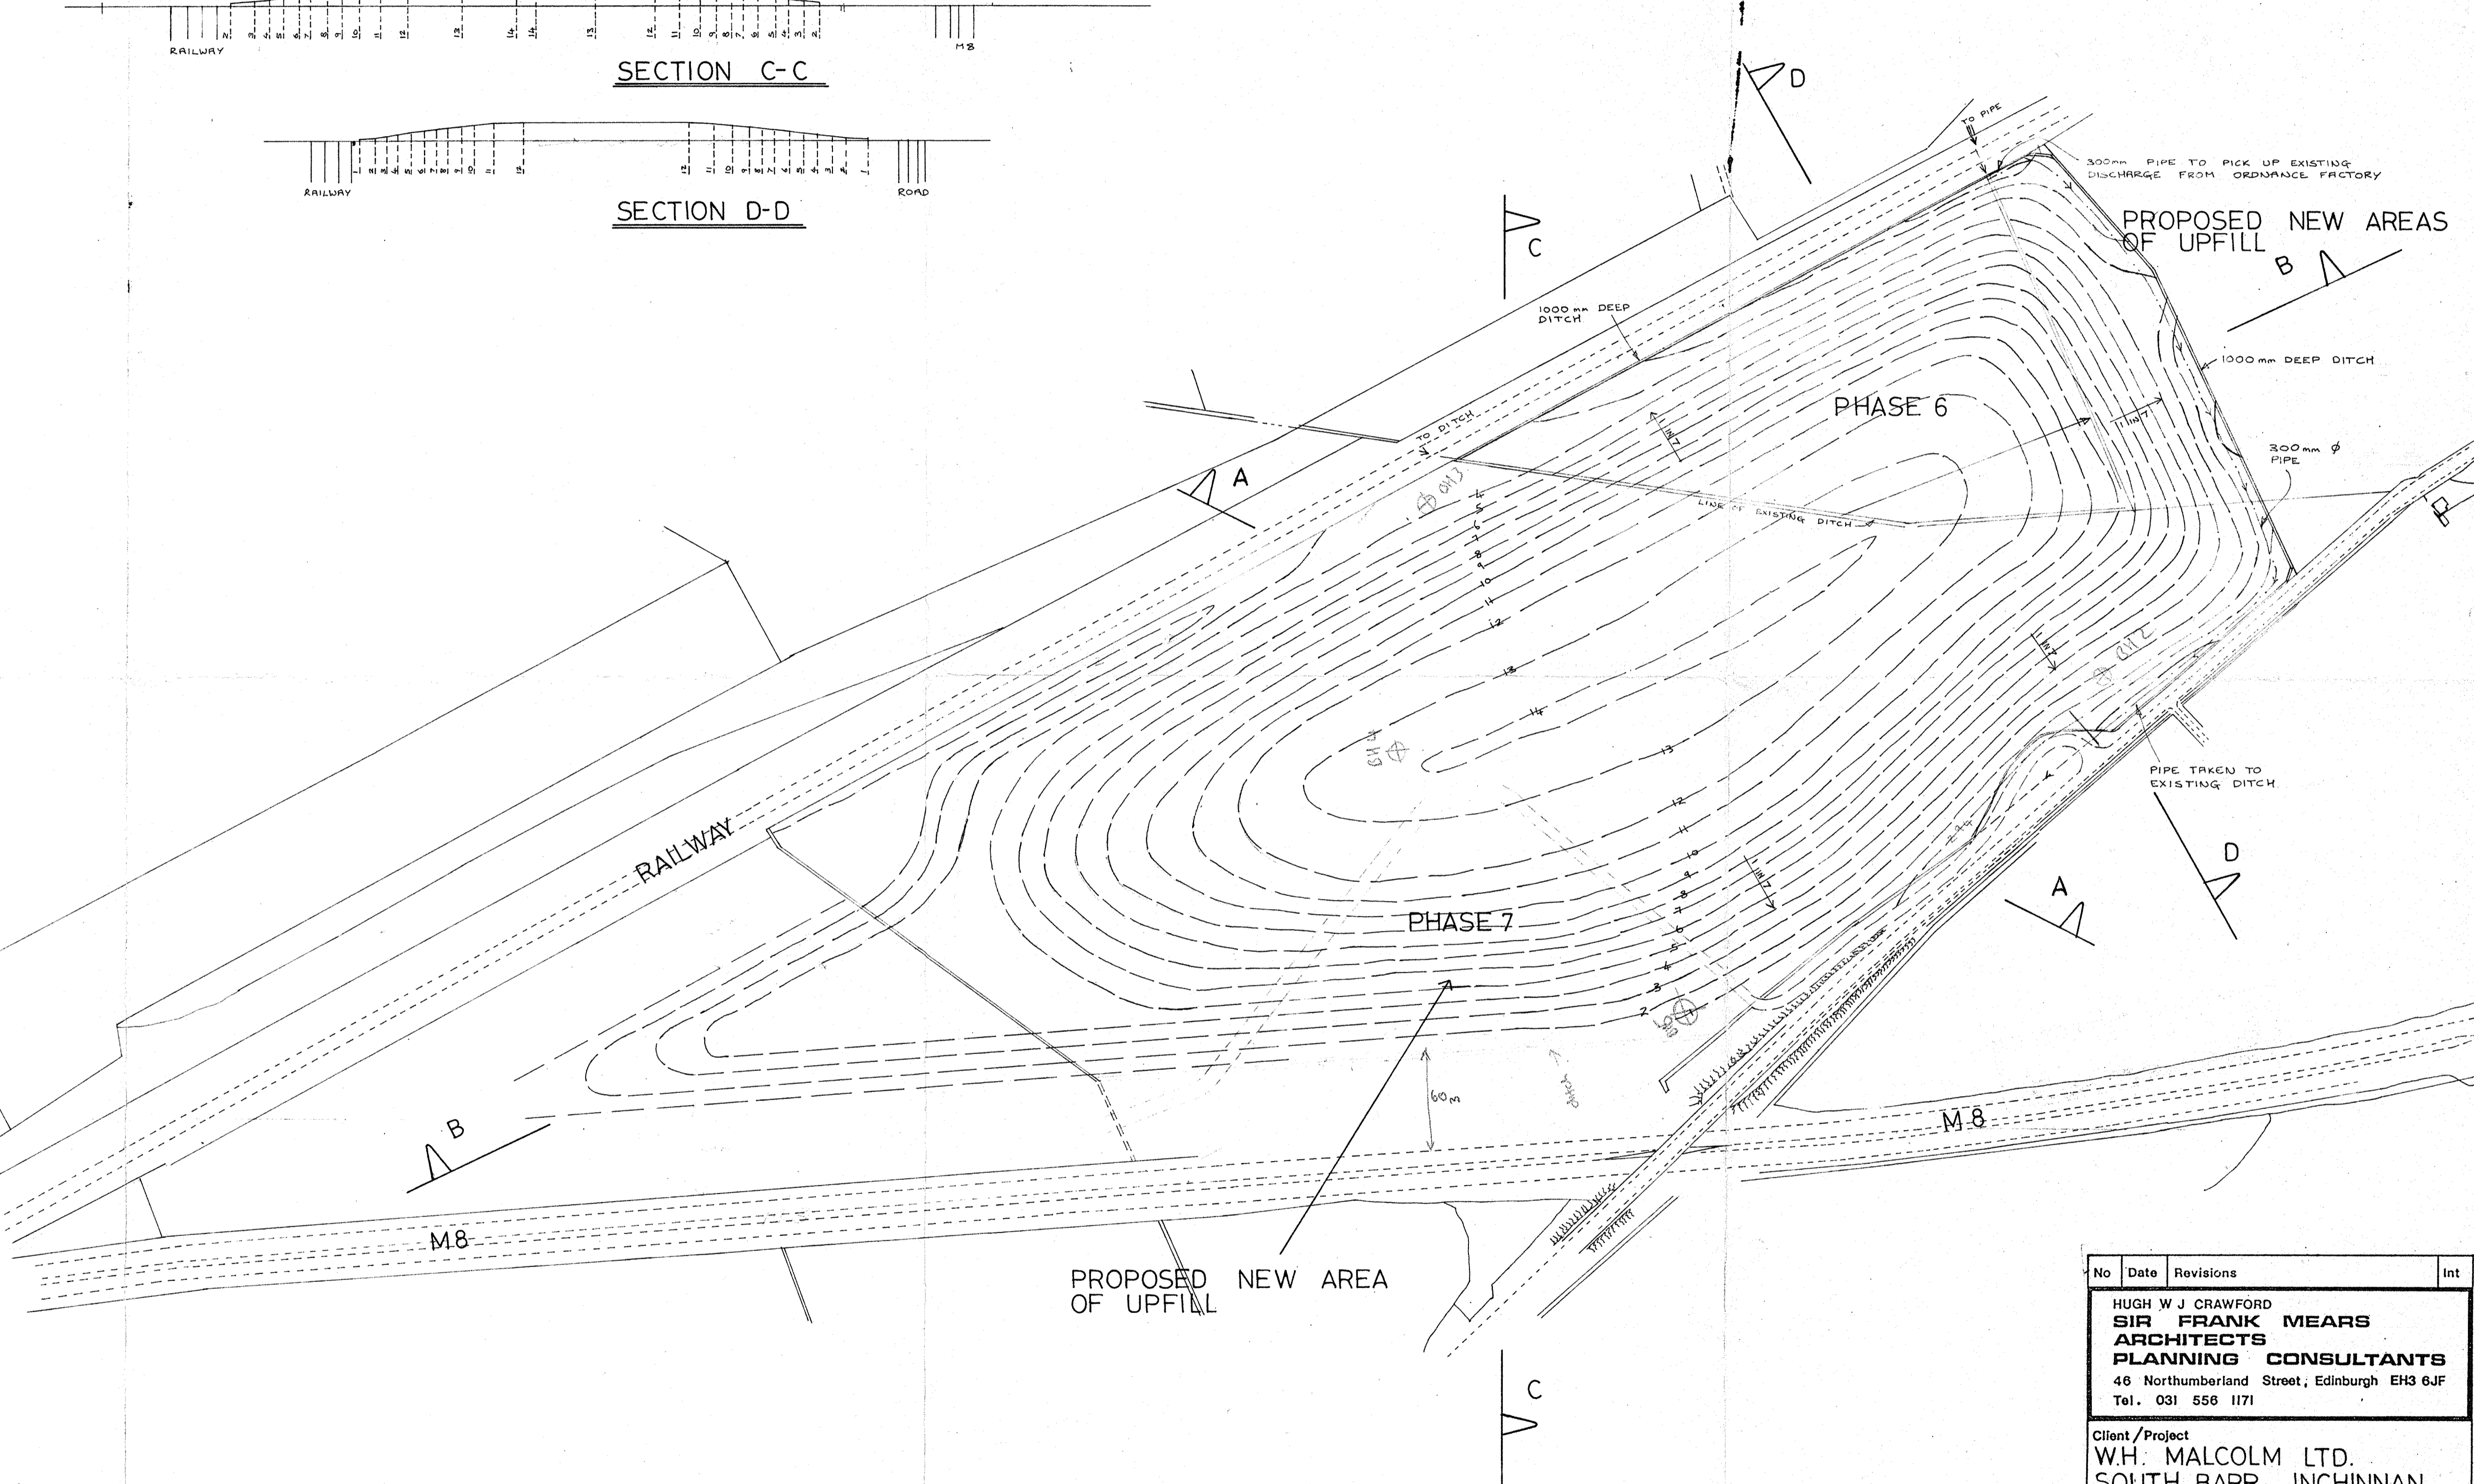

No	Date	Revisions	Int
HUGH W J CRAWFORD SIR FRANK MEARS ARCHITECTS CONSULTANTS PLANNING CONSULTANTS 46 Northumberland Street, Edinburgh EH3 6JF Tel. 031 556 1171			
Client/Project W.H. MALCOLM LTD. SOUTH BARR, INCHINNAN			
Drawing Title PROPOSED UPFILLING OF PHASES 6 & 7 AND COMPLETION OF TIPPING AND RE-SEEDING OVERALL			
Date	Scale	Drawn	
NOV '89	1:2500	LM	
Drawing No			
			MS 13787/Ph6&7/1
Check All Dimensions. Do Not Scale. © SFM			