


**LEGEND**

- HAUL ROAD
- DISABLED PARKING BAY
- 2m HIGH CHAINLINK FENCE SURROUNDING COMPOUND

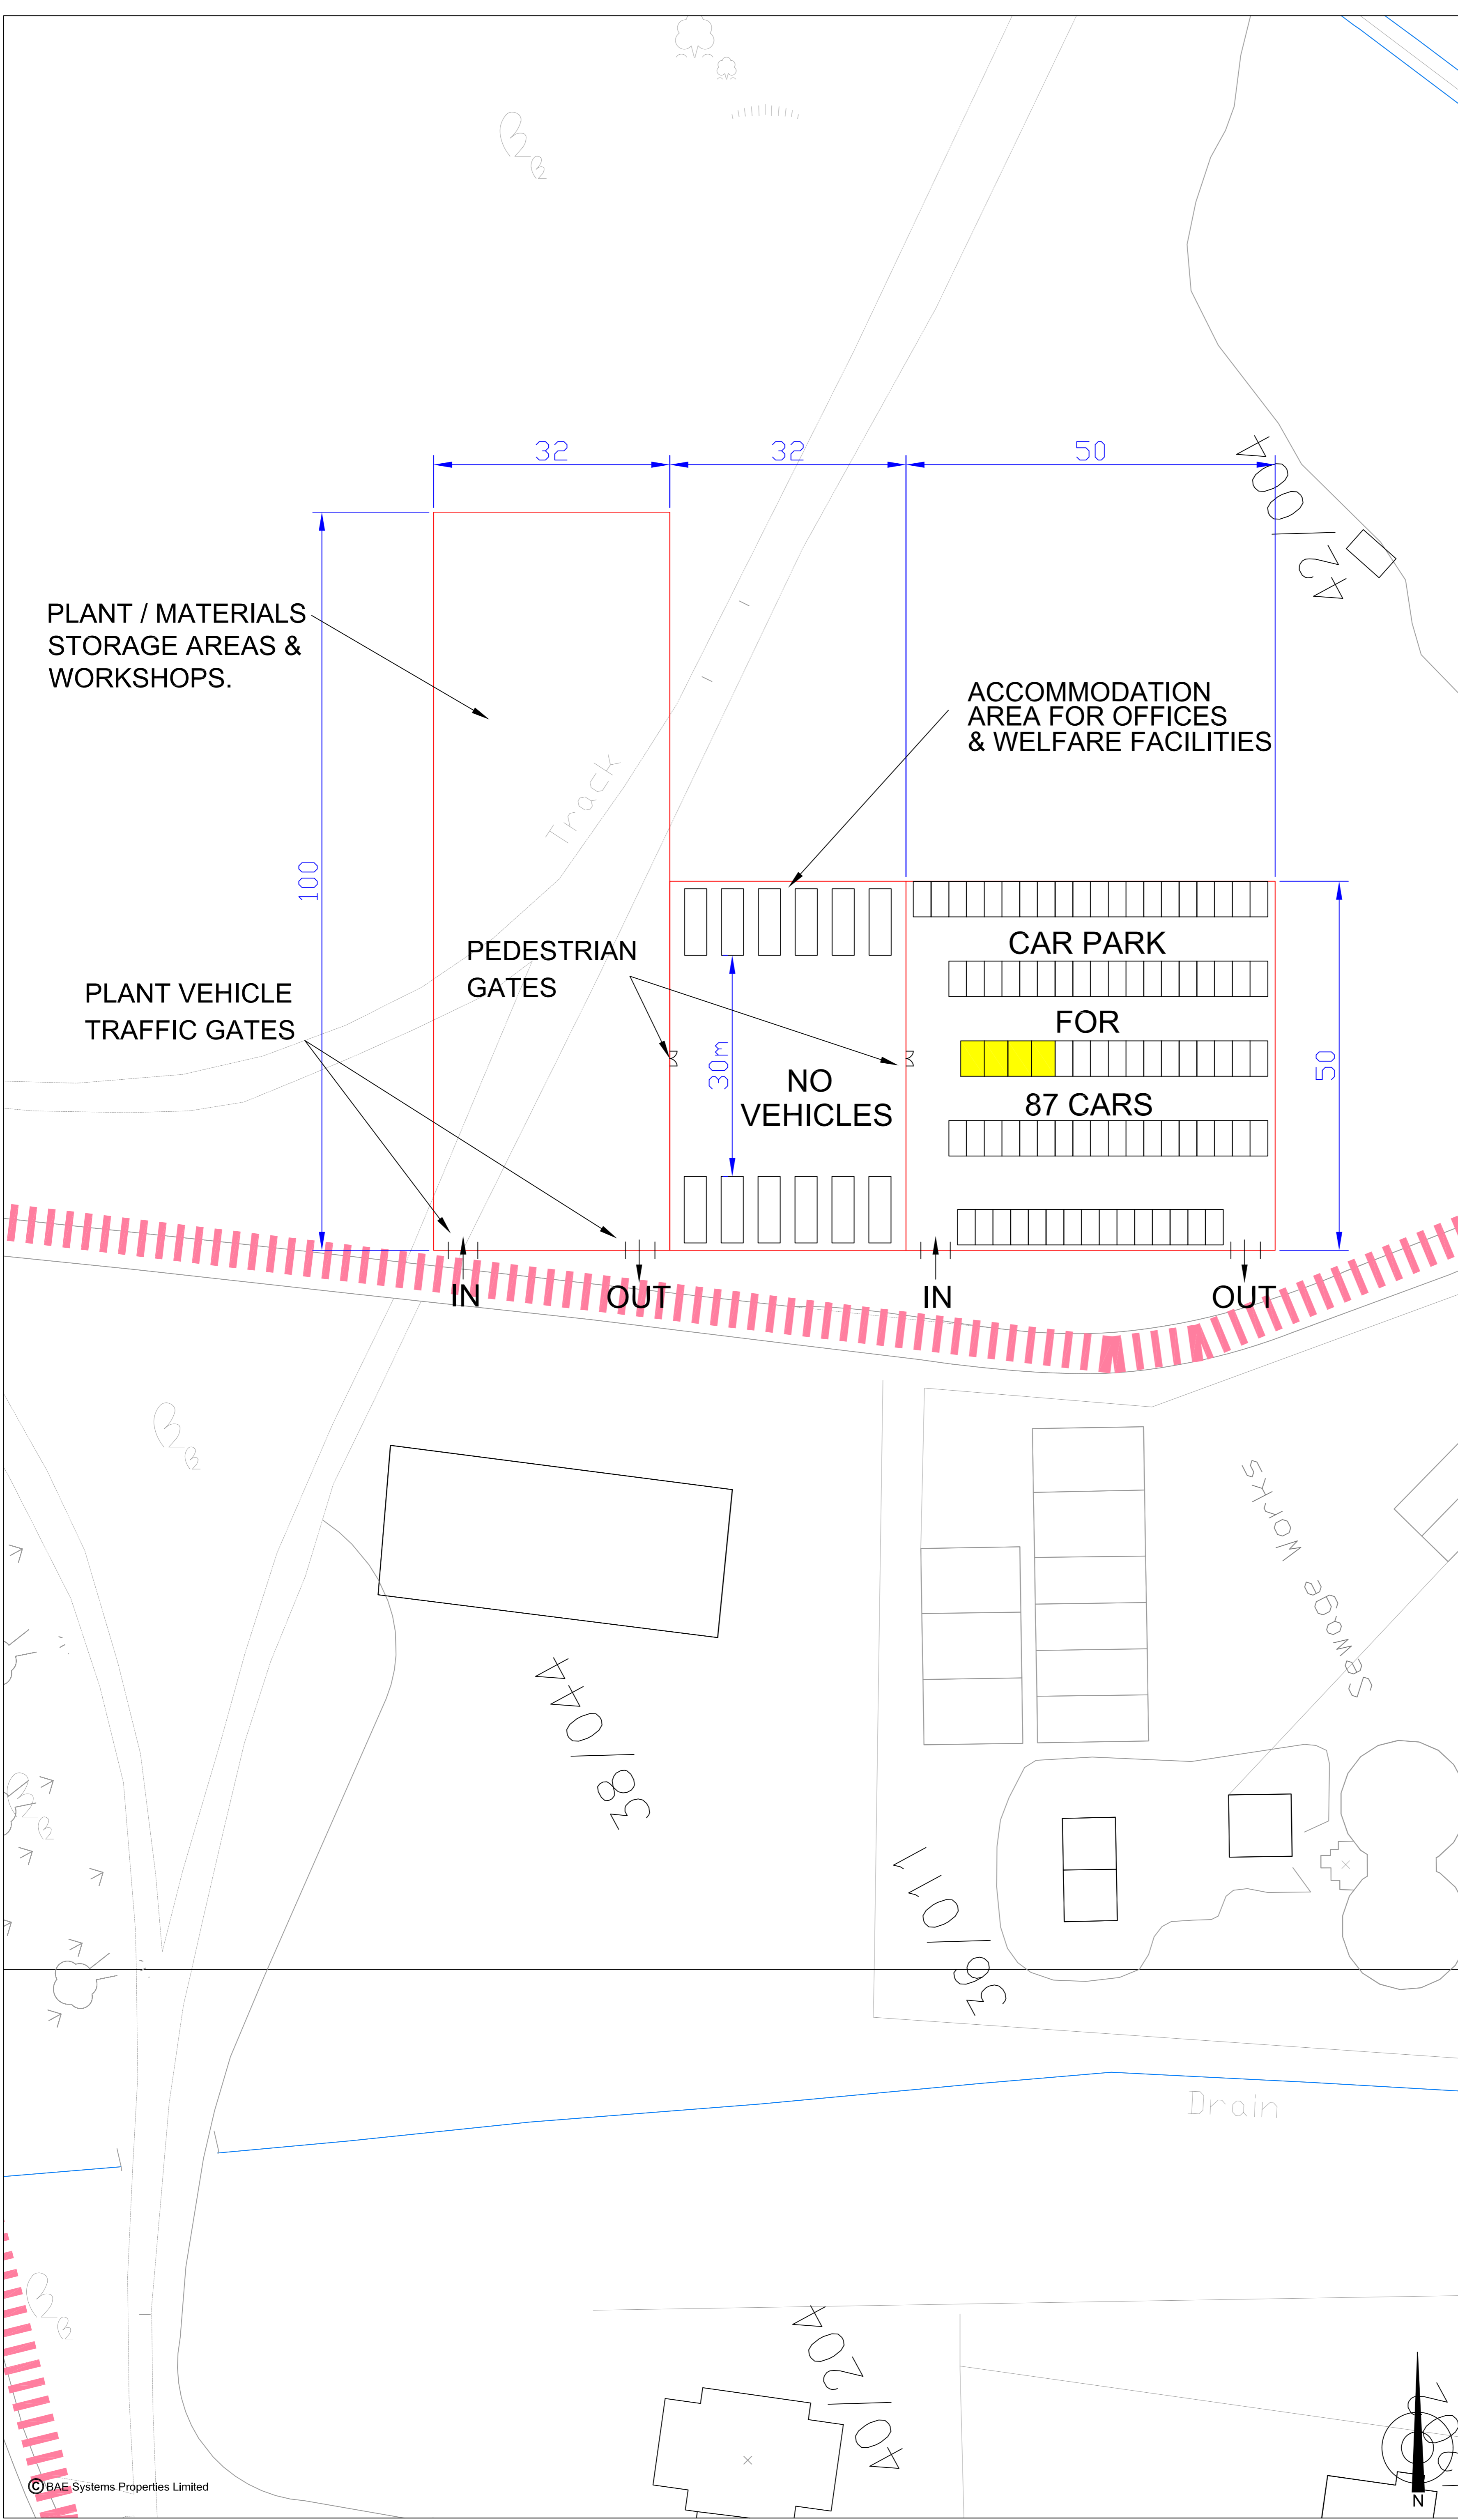

REV NO.	DETAIL	DATE	CHK BY	CHK BY
A	FDR DISCUSSION			

PLAN TITLE:

**INDICATIVE LAYOUT  
CONTRACTORS COMPOUND  
Ref. Drawing 11**

PROJECT TITLE:  
**REMEDIATION STRATEGY**

PROJECT NO: **B0064/0C**      DRAWING NO: **RM41**      SCALE: **NTS**

DRAWN BY: **B.McQ.**      CHECKED BY: **DRAFT**      DATE CHECKED:



**BAE Systems Environmental**  
Station Road, Bishopston,  
Renfrewshire PA7 5NJ  
Tel: +44 (0) 1505 832025 Fax: +44 (0) 1505 832052  
[www.baesystems.com/propertyandenvironmental](http://www.baesystems.com/propertyandenvironmental)