


NOTES

GRASS SEED MIX

Area to be hydro-seeded with the following grass seed mix:

Species	%
Aniset Strong Creeping Red Fescue	35
Cadix Perennial Ryegrass	25
Southlands Crested Dogstail	15
Calliope Chewings Fescue	10
Highland Bent Grass	7.5
Anthoxanthum odoratum Sweet Vernal Grass	3.5
Aberace Mini Leaved White Clover	2.5
Briza media Quaking Grass	1.5

Sowing Rate: 10g/m² (10kg/ha)

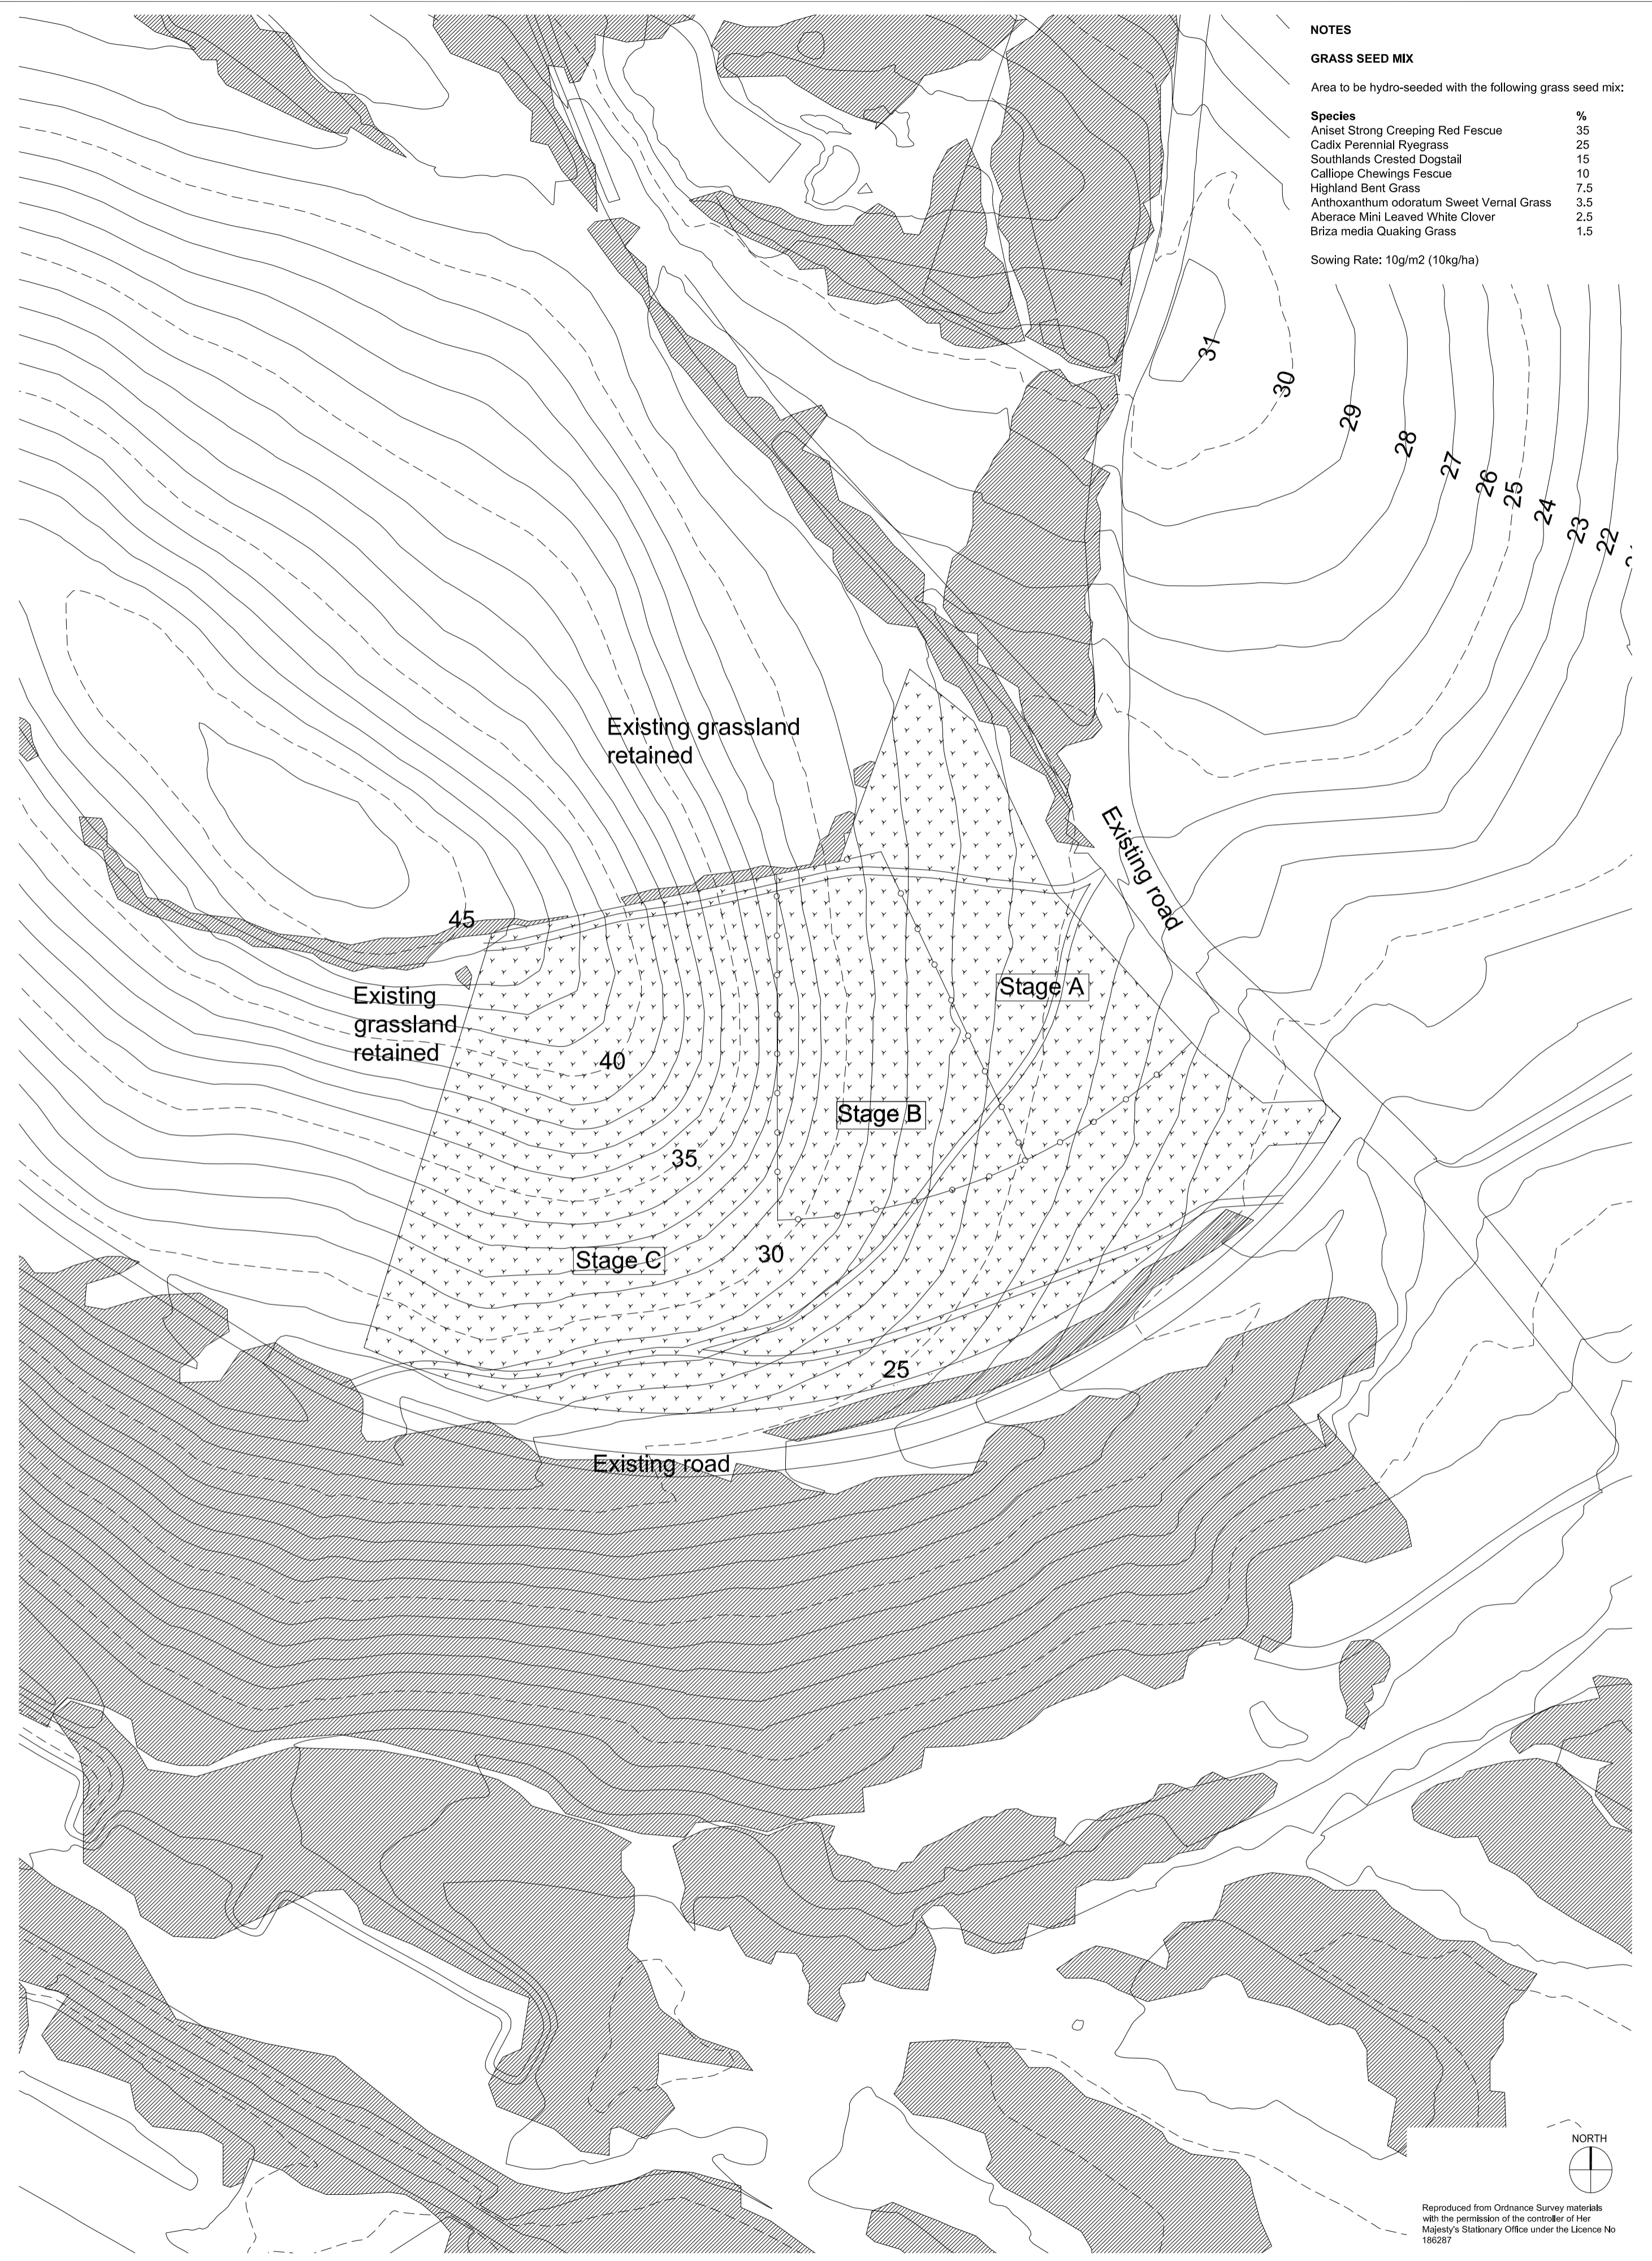

EXISTING TREES TO BE RETAINED
 12 RESTORATION CONTOURS
 GRASS PATH
 GRASS SEED MIX

STAGE BOUNDARY

Cass
 associates
 architecture
 masterplanning
 planning
 landscape
 ecology
 Studio 104 The Tea Factory
 82 Wood Street
 Liverpool L1 4DQ
 T +44 (0)151 707 0110
 F +44 (0)151 707 0882
 E all@cassassociates.co.uk
 W cassassociates.co.uk

drawing title
**LANDSCAPE PROPOSALS
 FOR BORROW AREA**
 scale @ A2 1:1,000
 date 20.09.10
 drn SW chk'd KC

905/49

Reproduced from Ordnance Survey materials with the permission of the controller of Her Majesty's Stationary Office under the Licence No 186287